


1 Deck Plan
Scale: None

C&D's Installers
Tel: 800-818-2637

Drawn By: K
Oval Pool 12x24 -6ft.dwg
www.cndinstallers.com

8-14-13
Total Sheets: 1
Copyright 2013

The plans contained herein have not been reviewed by an engineer or architect. To ensure the plans meet local building code the owner can consult with a local architect, engineer, or contractor. Before building a permit may be required. Always check with local building authorities before building. Always follow building code.

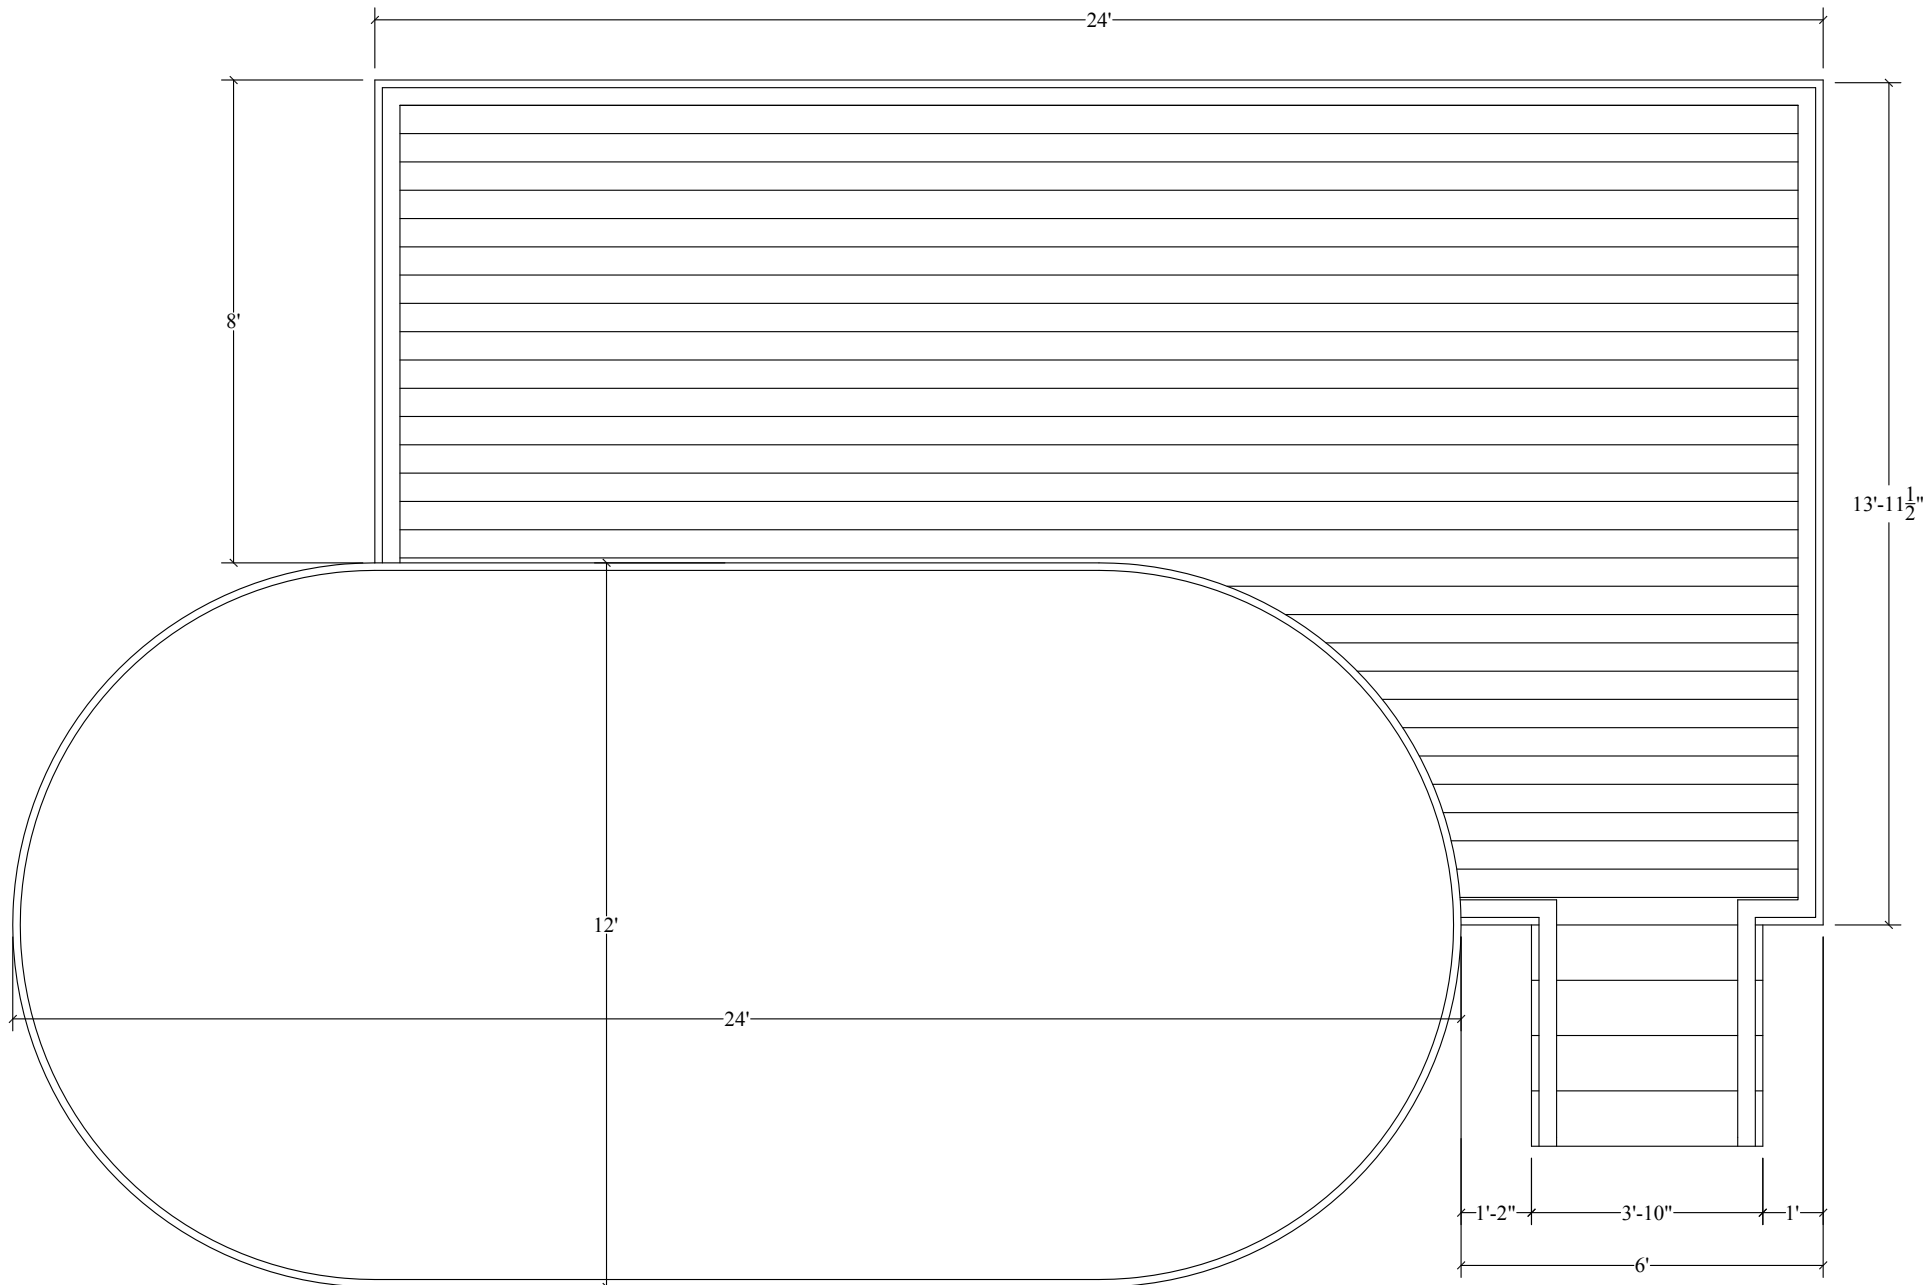


1 Deck Plan
Scale: None

C&D's Installers
Tel: 800-818-2637


Drawn By: K
Oval Pool 12x24 -8ft.dwg
www.cndinstallers.com

8-14-13
Total Sheets: 1
Copyright 2013

The plans contained herein have not been reviewed by an engineer or architect. To ensure the plans meet local building code the owner can consult with a local architect, engineer, or contractor. Before building a permit may be required. Always check with local building authorities before building. Always follow building code.

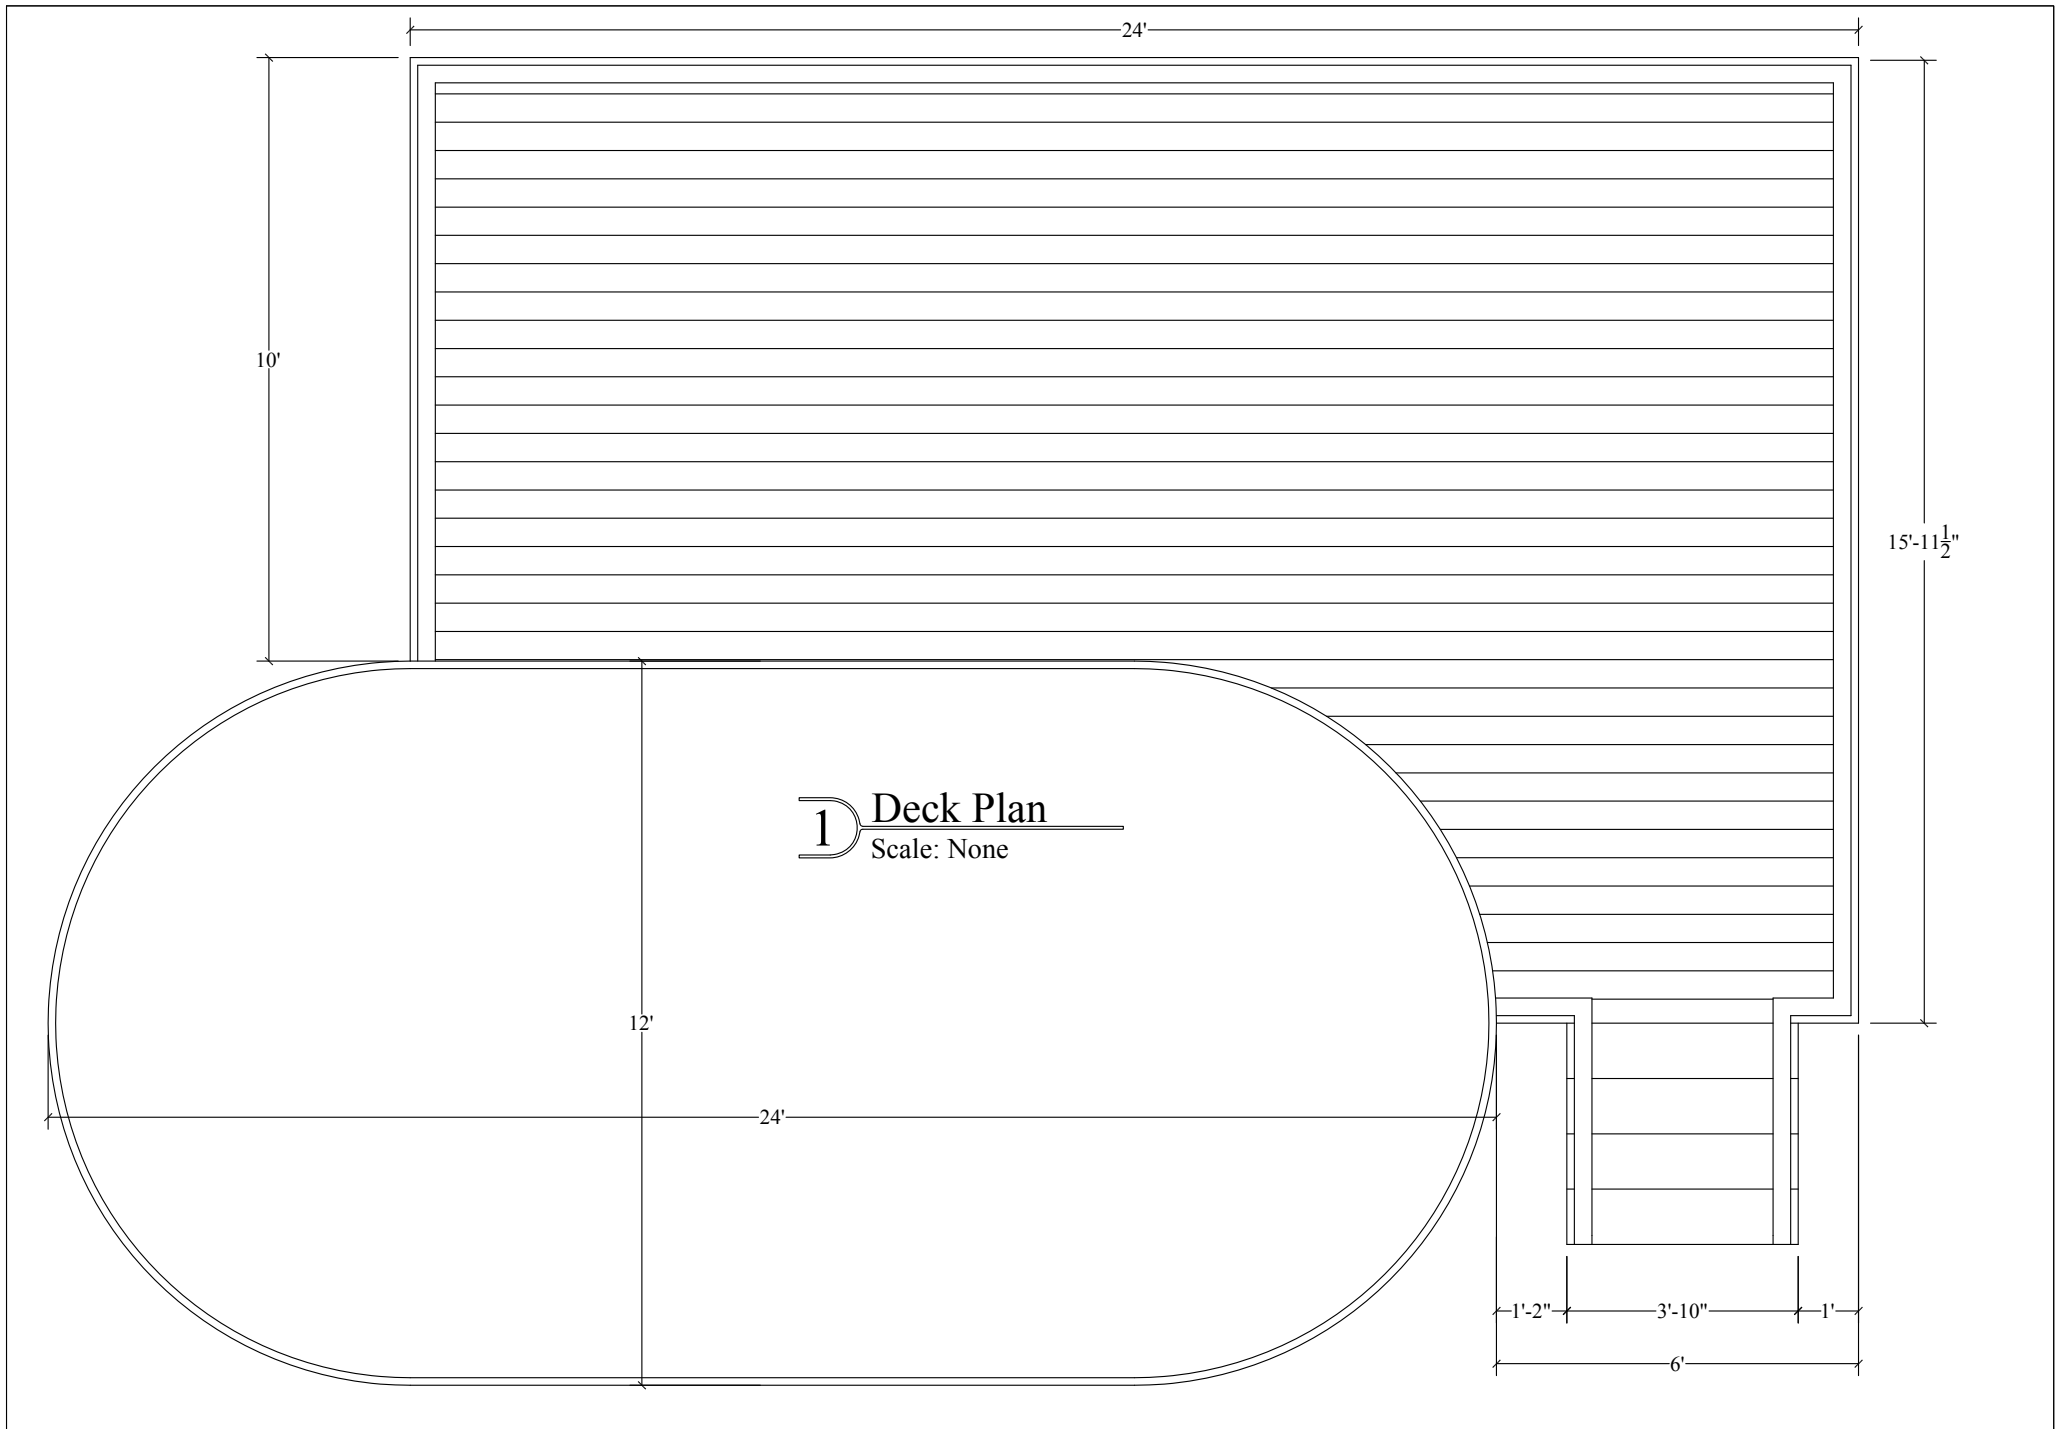


C&D's Installers Tel: 800-818-2637	Drawn By: K	8-14-13	The plans contained herein have not been reviewed by an engineer or architect. To ensure the plans meet local building code the owner can consult with a local architect, engineer, or contractor. Before building a permit may be required. Always check with local building authorities before building. Always follow building code.
	Oval Pool 12x24 -10ft.dwg	Total Sheets: 1	
	www.cndinstallers.com	Copyright 2013	

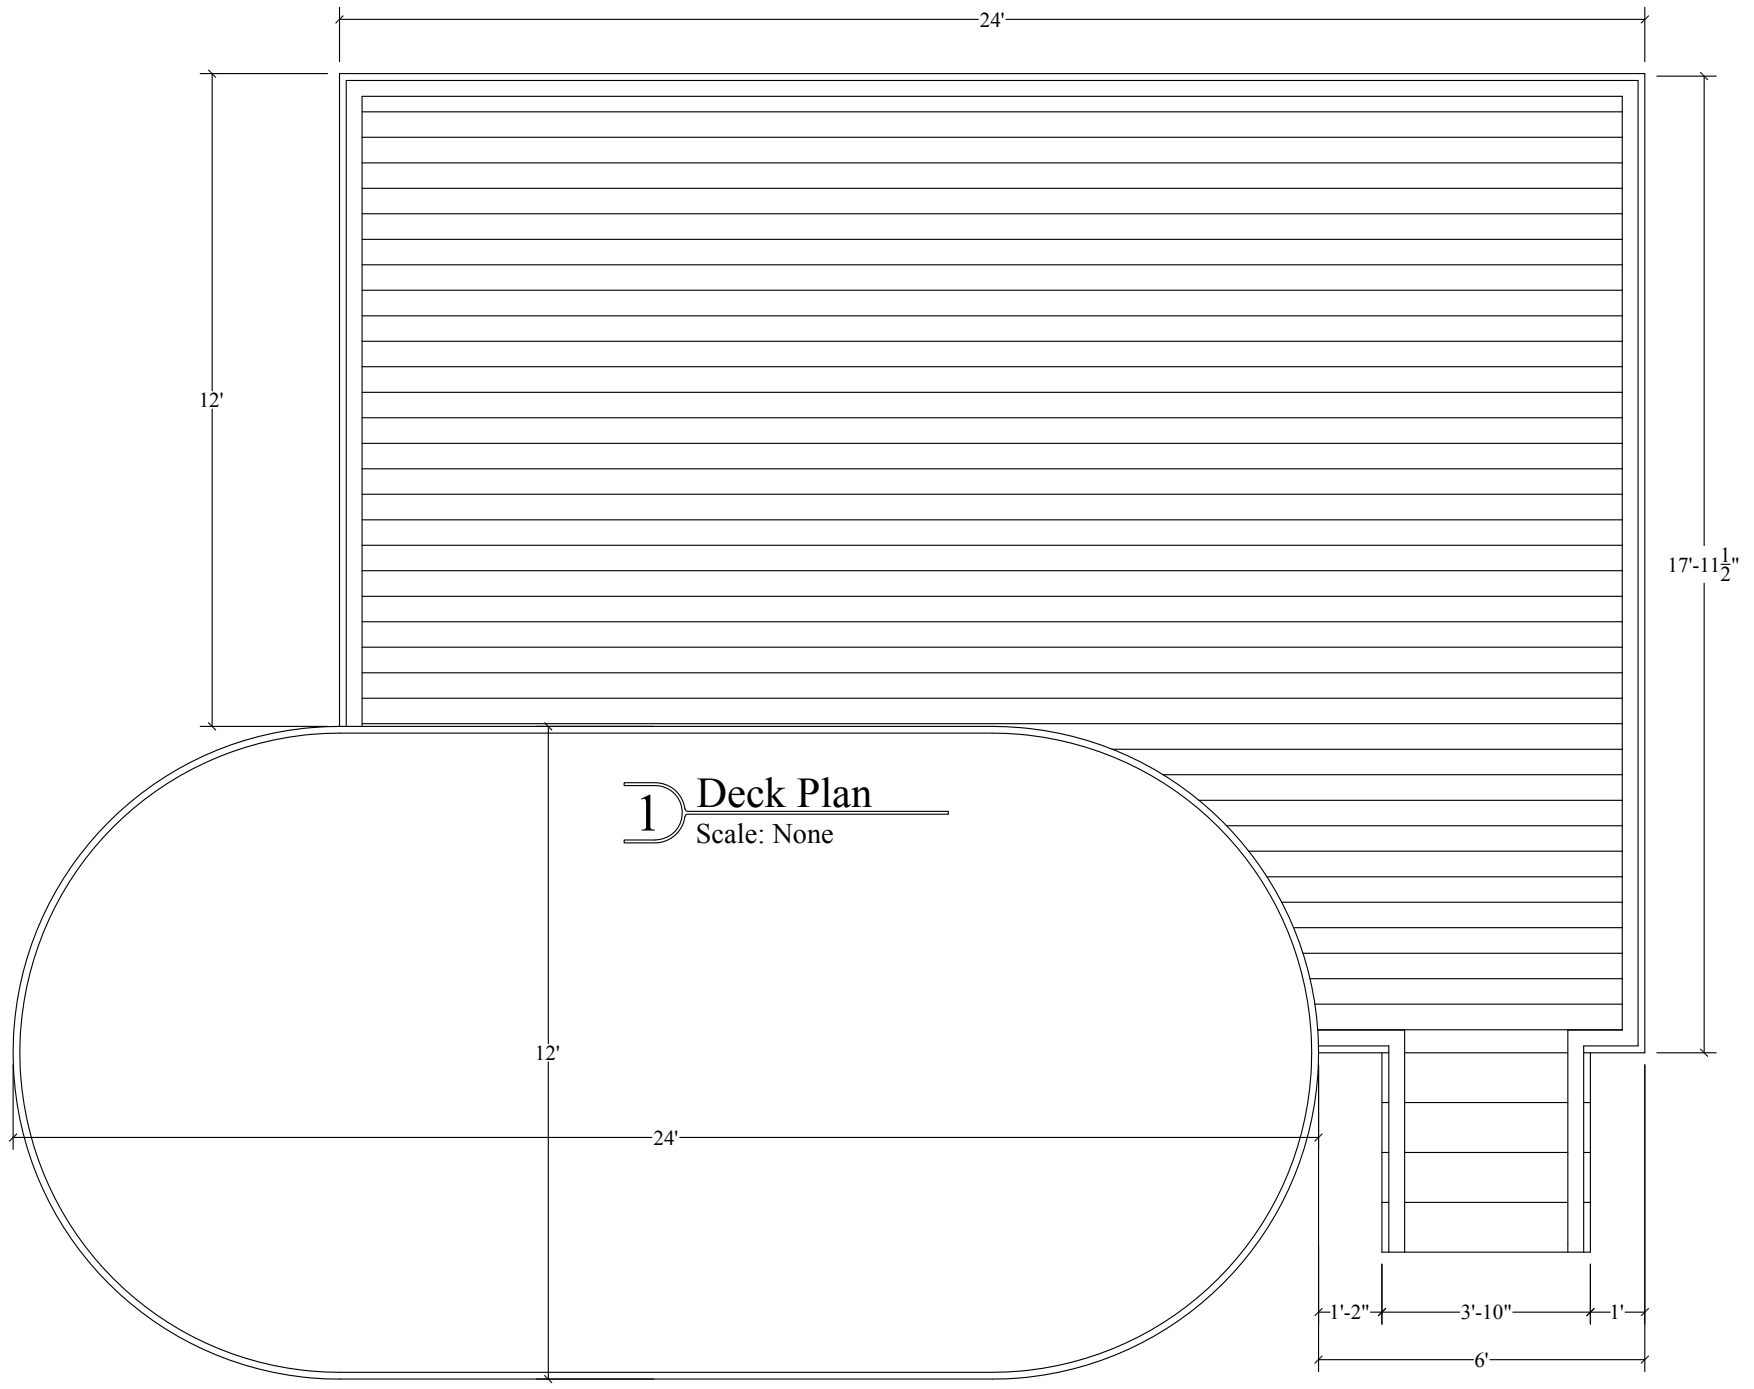

1 Deck Plan
Scale: None

C&D's Installers Tel: 800-818-2637	Drawn By: K	8-14-13	The plans contained herein have not been reviewed by an engineer or architect. To ensure the plans meet local building code the owner can consult with a local architect, engineer, or contractor. Before building a permit may be required. Always check with local building authorities before building. Always follow building code.
	Oval Pool 12x24 -12ft.dwg	Total Sheets: 1	
	www.cndinstallers.com	Copyright 2013	

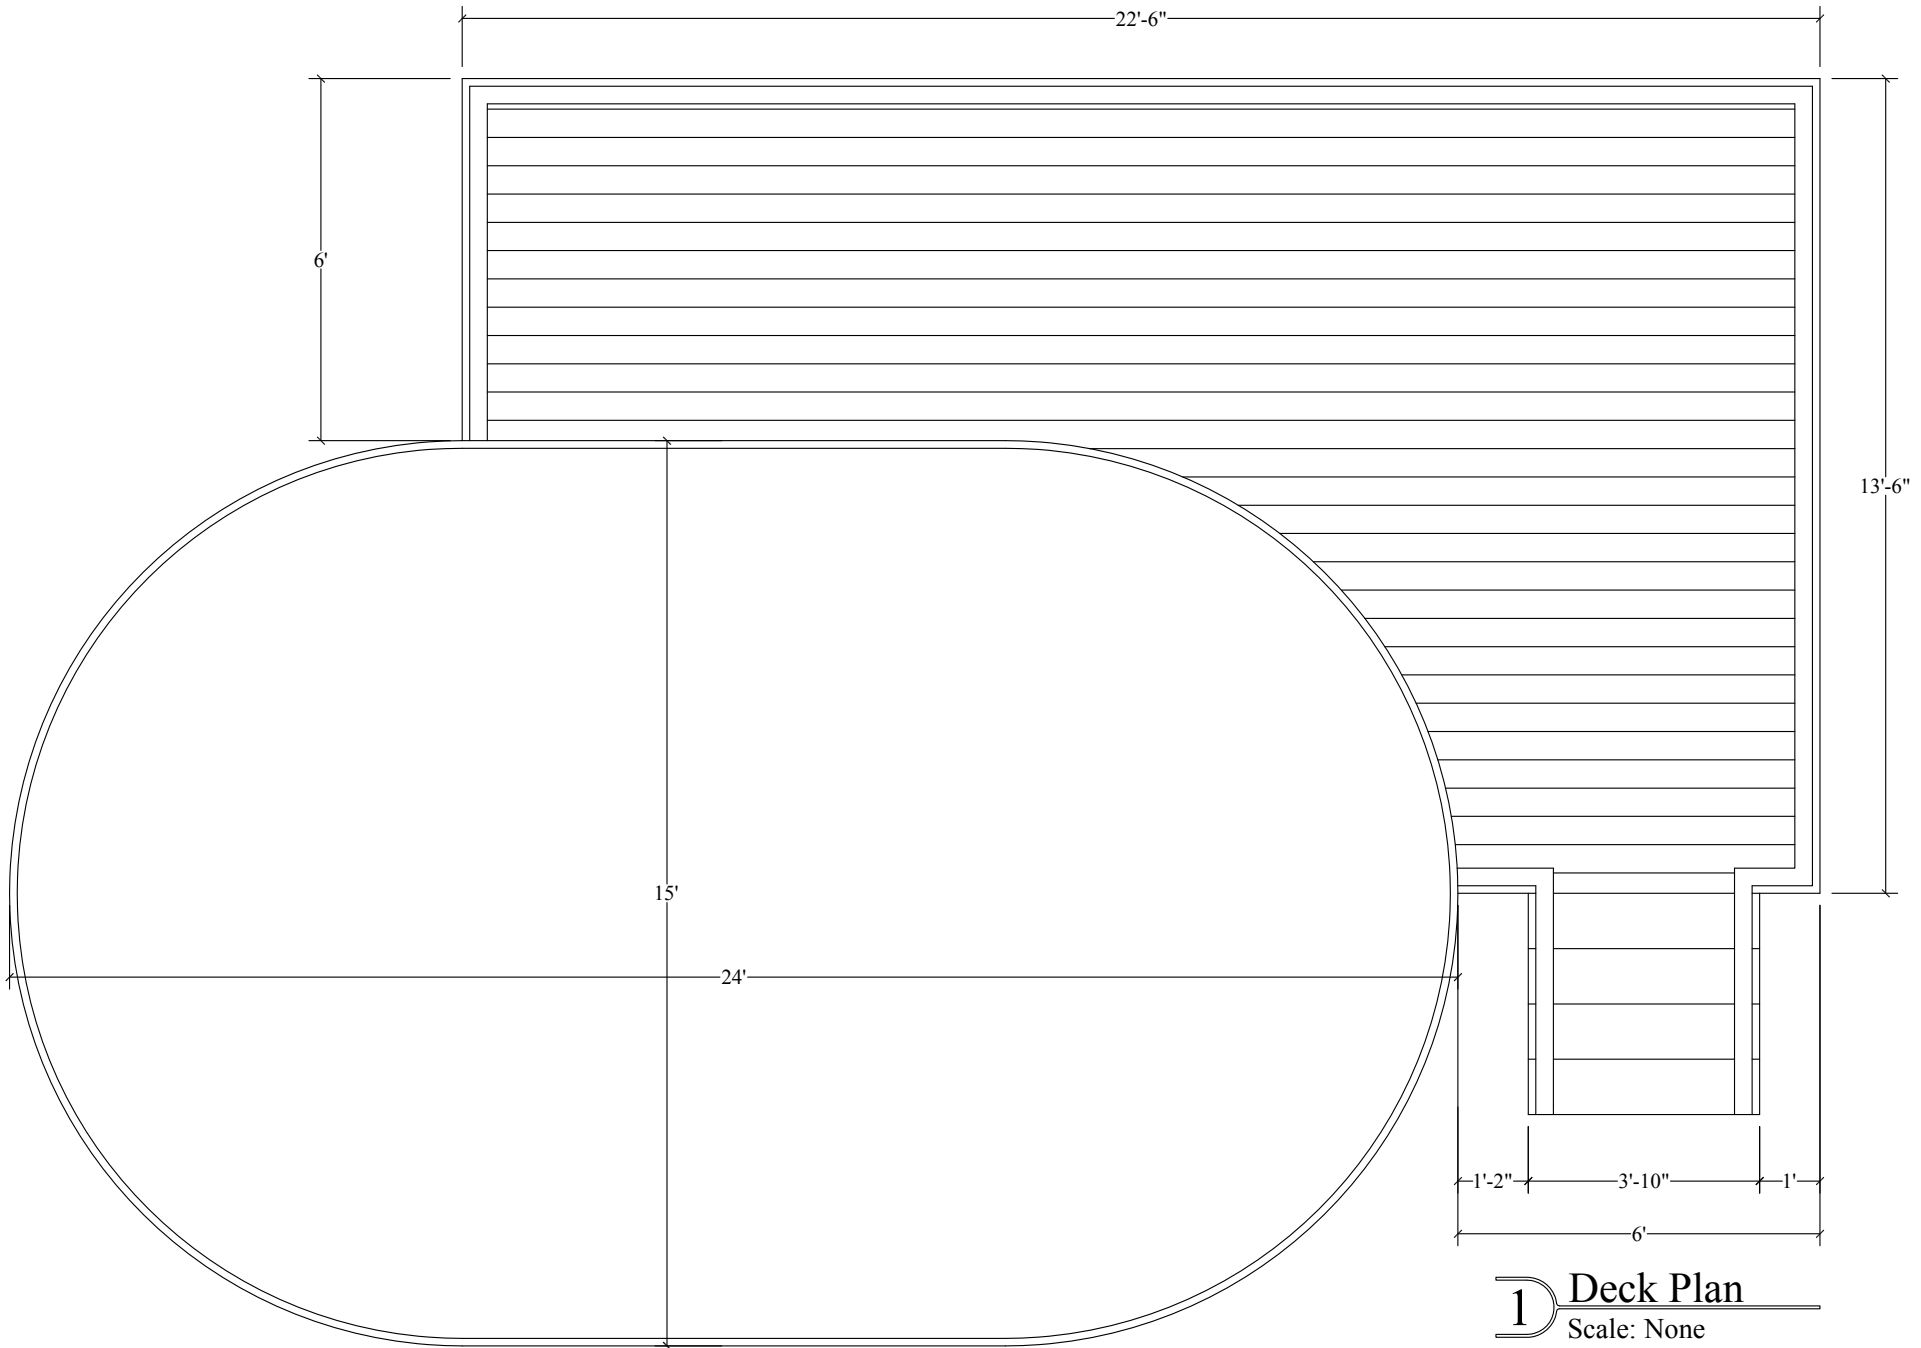


1 Deck Plan
Scale: None

C&D's Installers
Tel: 800-818-2637

Drawn By: K
Oval Pool 15x24 -6ft.dwg
www.cndinstallers.com


8-14-13
Total Sheets: 1
Copyright 2013

The plans contained herein have not been reviewed by an engineer or architect. To ensure the plans meet local building code the owner can consult with a local architect, engineer, or contractor. Before building a permit may be required. Always check with local building authorities before building. Always follow building code.

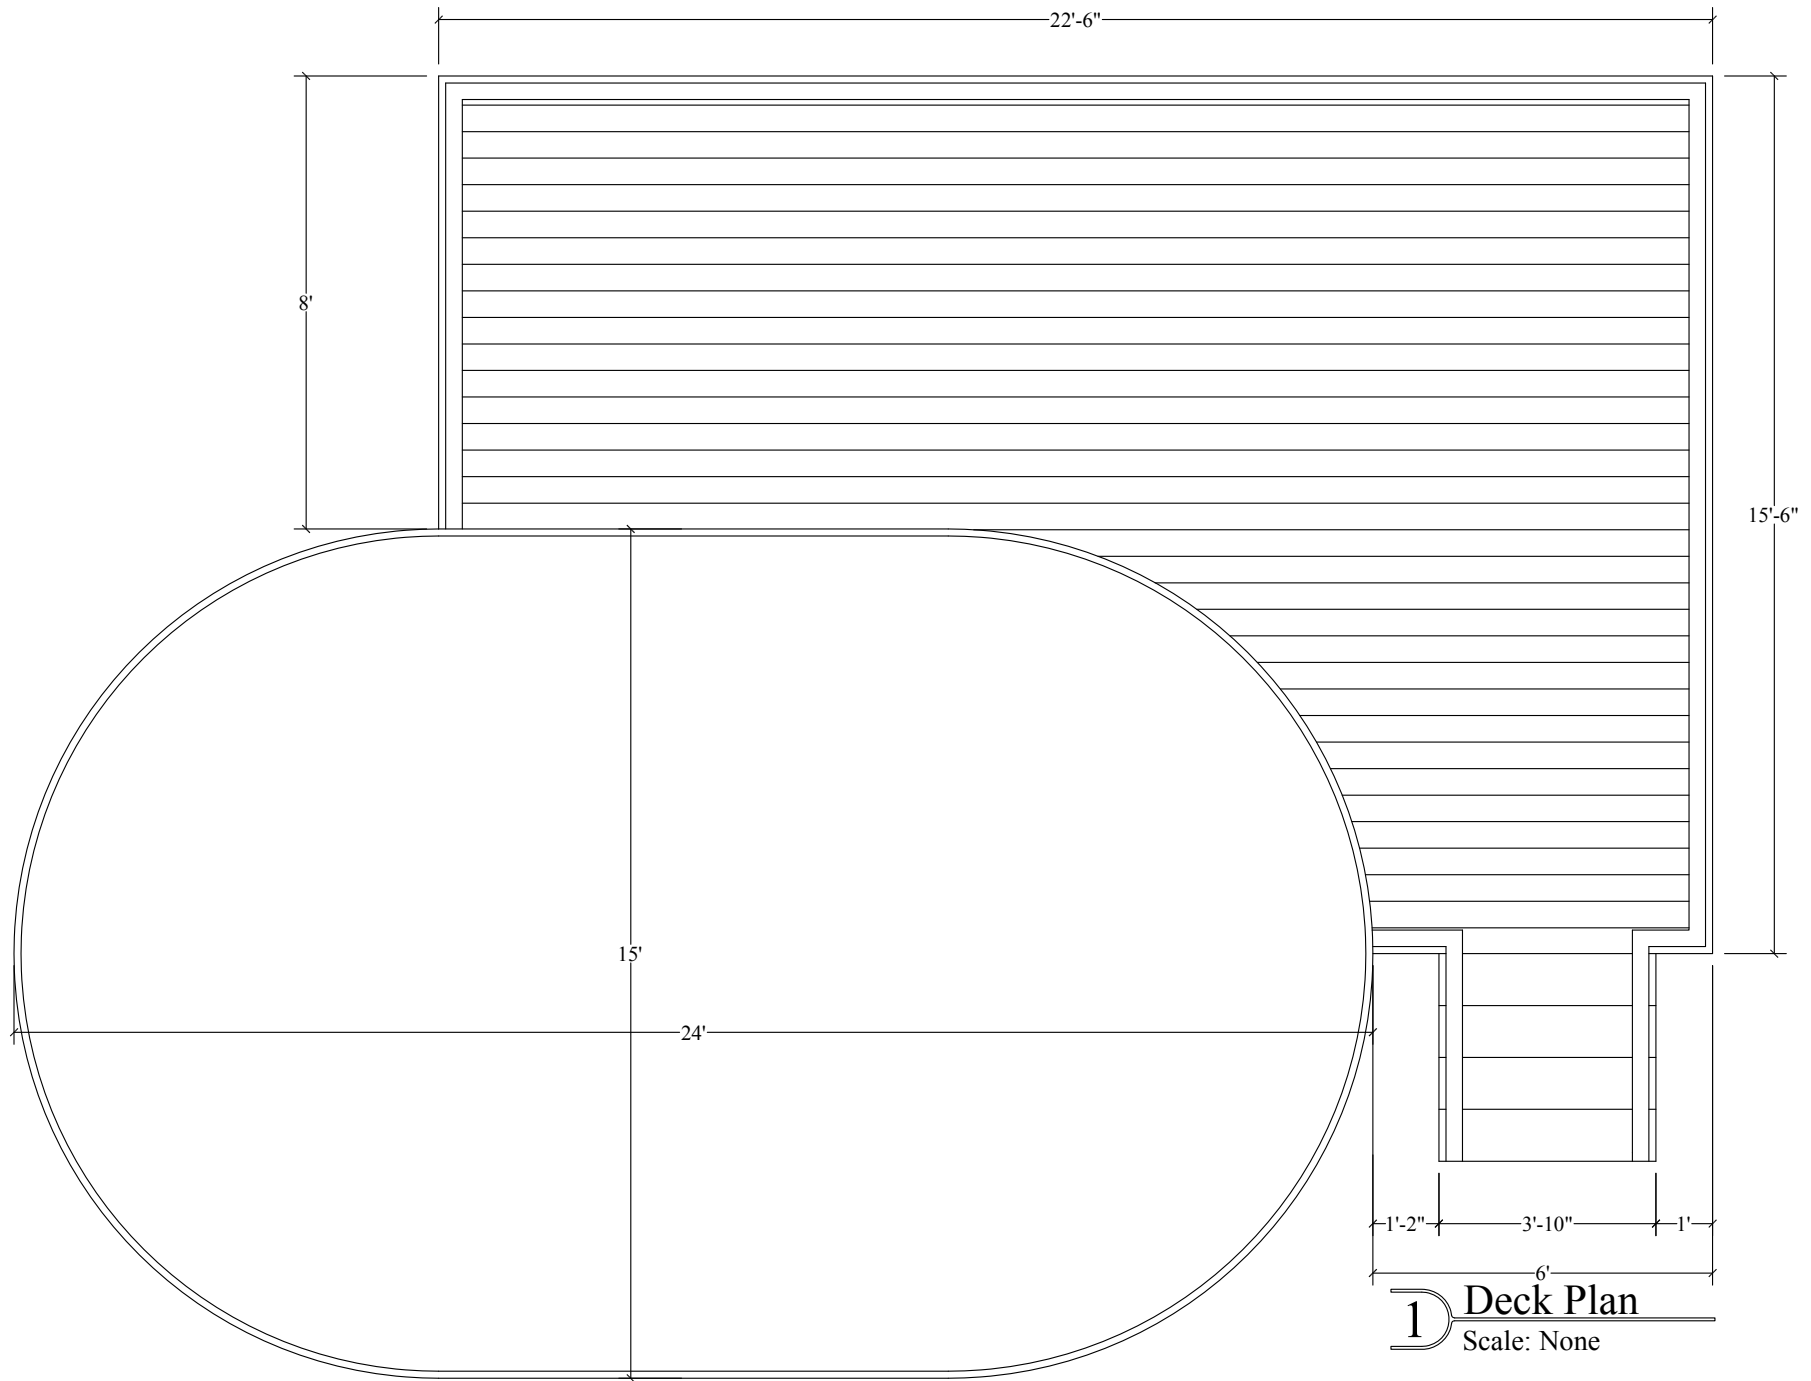


1 Deck Plan
Scale: None

C&D's Installers Tel: 800-818-2637	Drawn By: K	8-14-13	The plans contained herein have not been reviewed by an engineer or architect. To ensure the plans meet local building code the owner can consult with a local architect, engineer, or contractor. Before building a permit may be required. Always check with local building authorities before building. Always follow building code.
	Oval Pool 15x24 -8ft.dwg	Total Sheets: 1	
	www.cndinstallers.com	Copyright 2013	

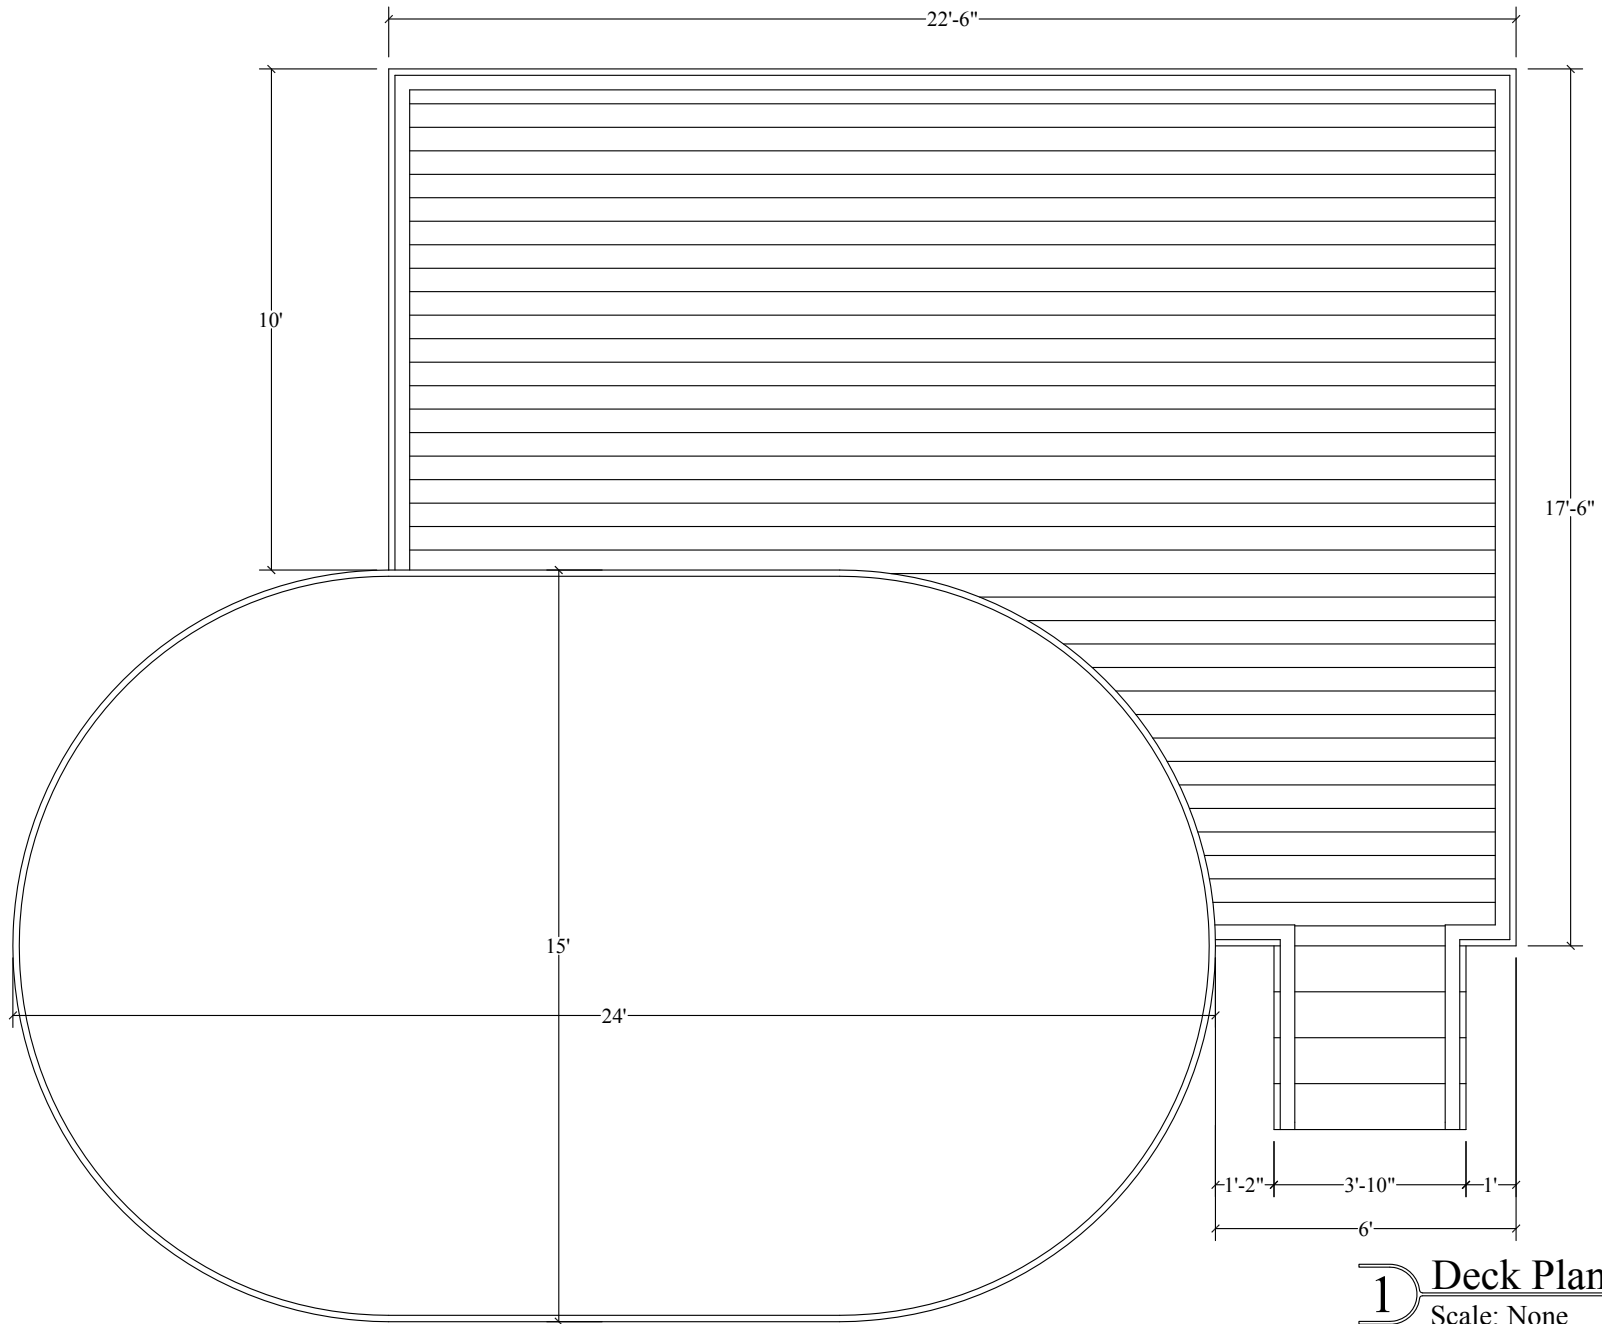


1 Deck Plan
Scale: None

C&D's Installers Tel: 800-818-2637	Drawn By: K	8-14-13	The plans contained herin have not been reviewed by an engineer or architect. To ensure the plans meet local building code the owner can consult with a local architect, engineer, or contractor. Before building a permit may be required. Always check with local building authorities before building. Always follow building code.
	Oval Pool 15x24 -10ft.dwg	Total Sheets: 1	
	www.cndinstallers.com	Copyright 2013	

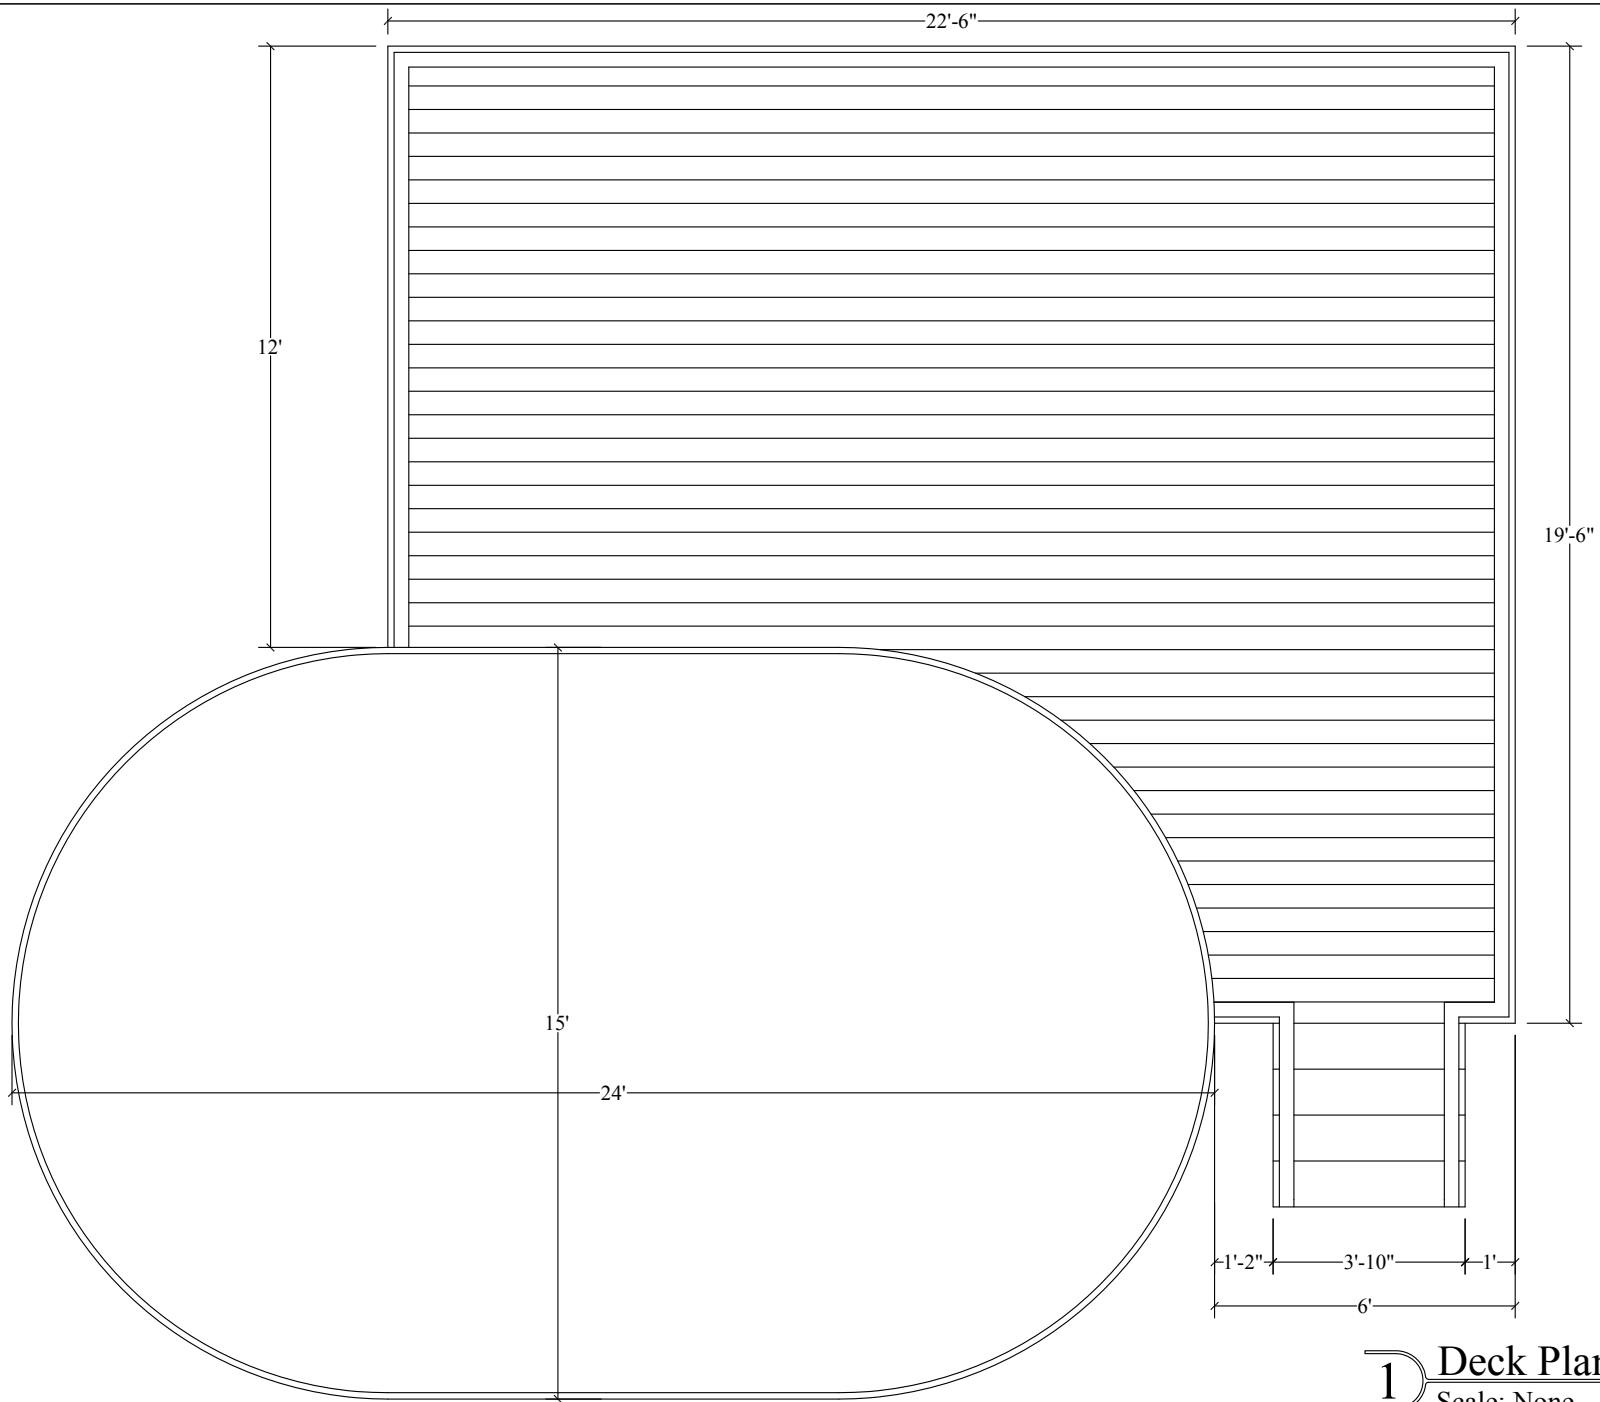


1 Deck Plan
Scale: None

C&D's Installers Tel: 800-818-2637	Drawn By: K	8-14-13	The plans contained herin have not been reviewed by an engineer or architect. To ensure the plans meet local building code the owner can consult with a local architect, engineer, or contractor. Before building a permit may be required. Always check with local building authorities before building. Always follow building code.
	Oval Pool 15x24 -12ft.dwg	Total Sheets: 1	
	www.cndinstallers.com	Copyright 2013	

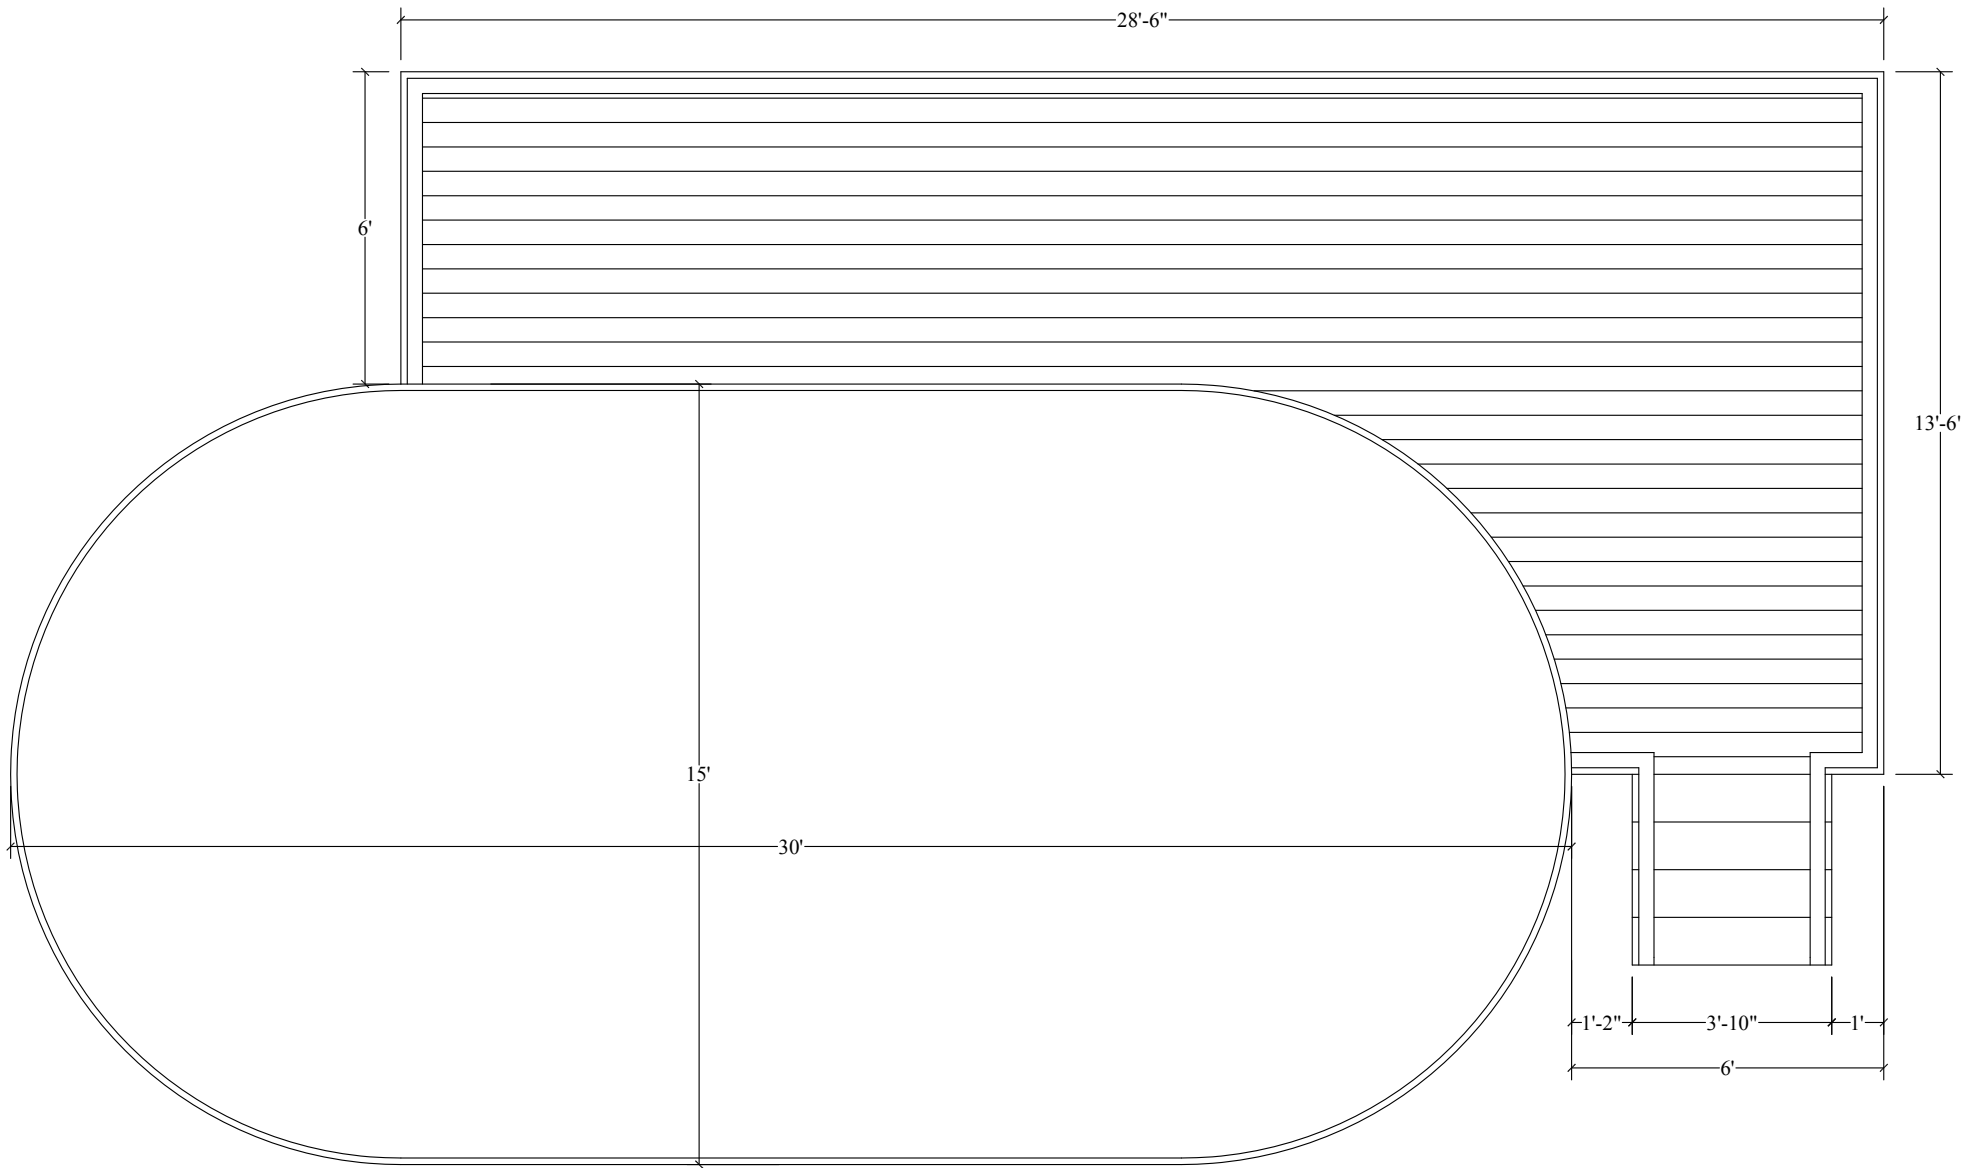


1 Deck Plan
Scale: None

C&D's Installers Tel: 800-818-2637	Drawn By: K	8-14-13	The plans contained herein have not been reviewed by an engineer or architect. To ensure the plans meet local building code the owner can consult with a local architect, engineer, or contractor. Before building a permit may be required. Always check with local building authorities before building. Always follow building code.
	Oval Pool 15x30 -6ft.dwg	Total Sheets: 1	
	www.cndinstallers.com	Copyright 2013	

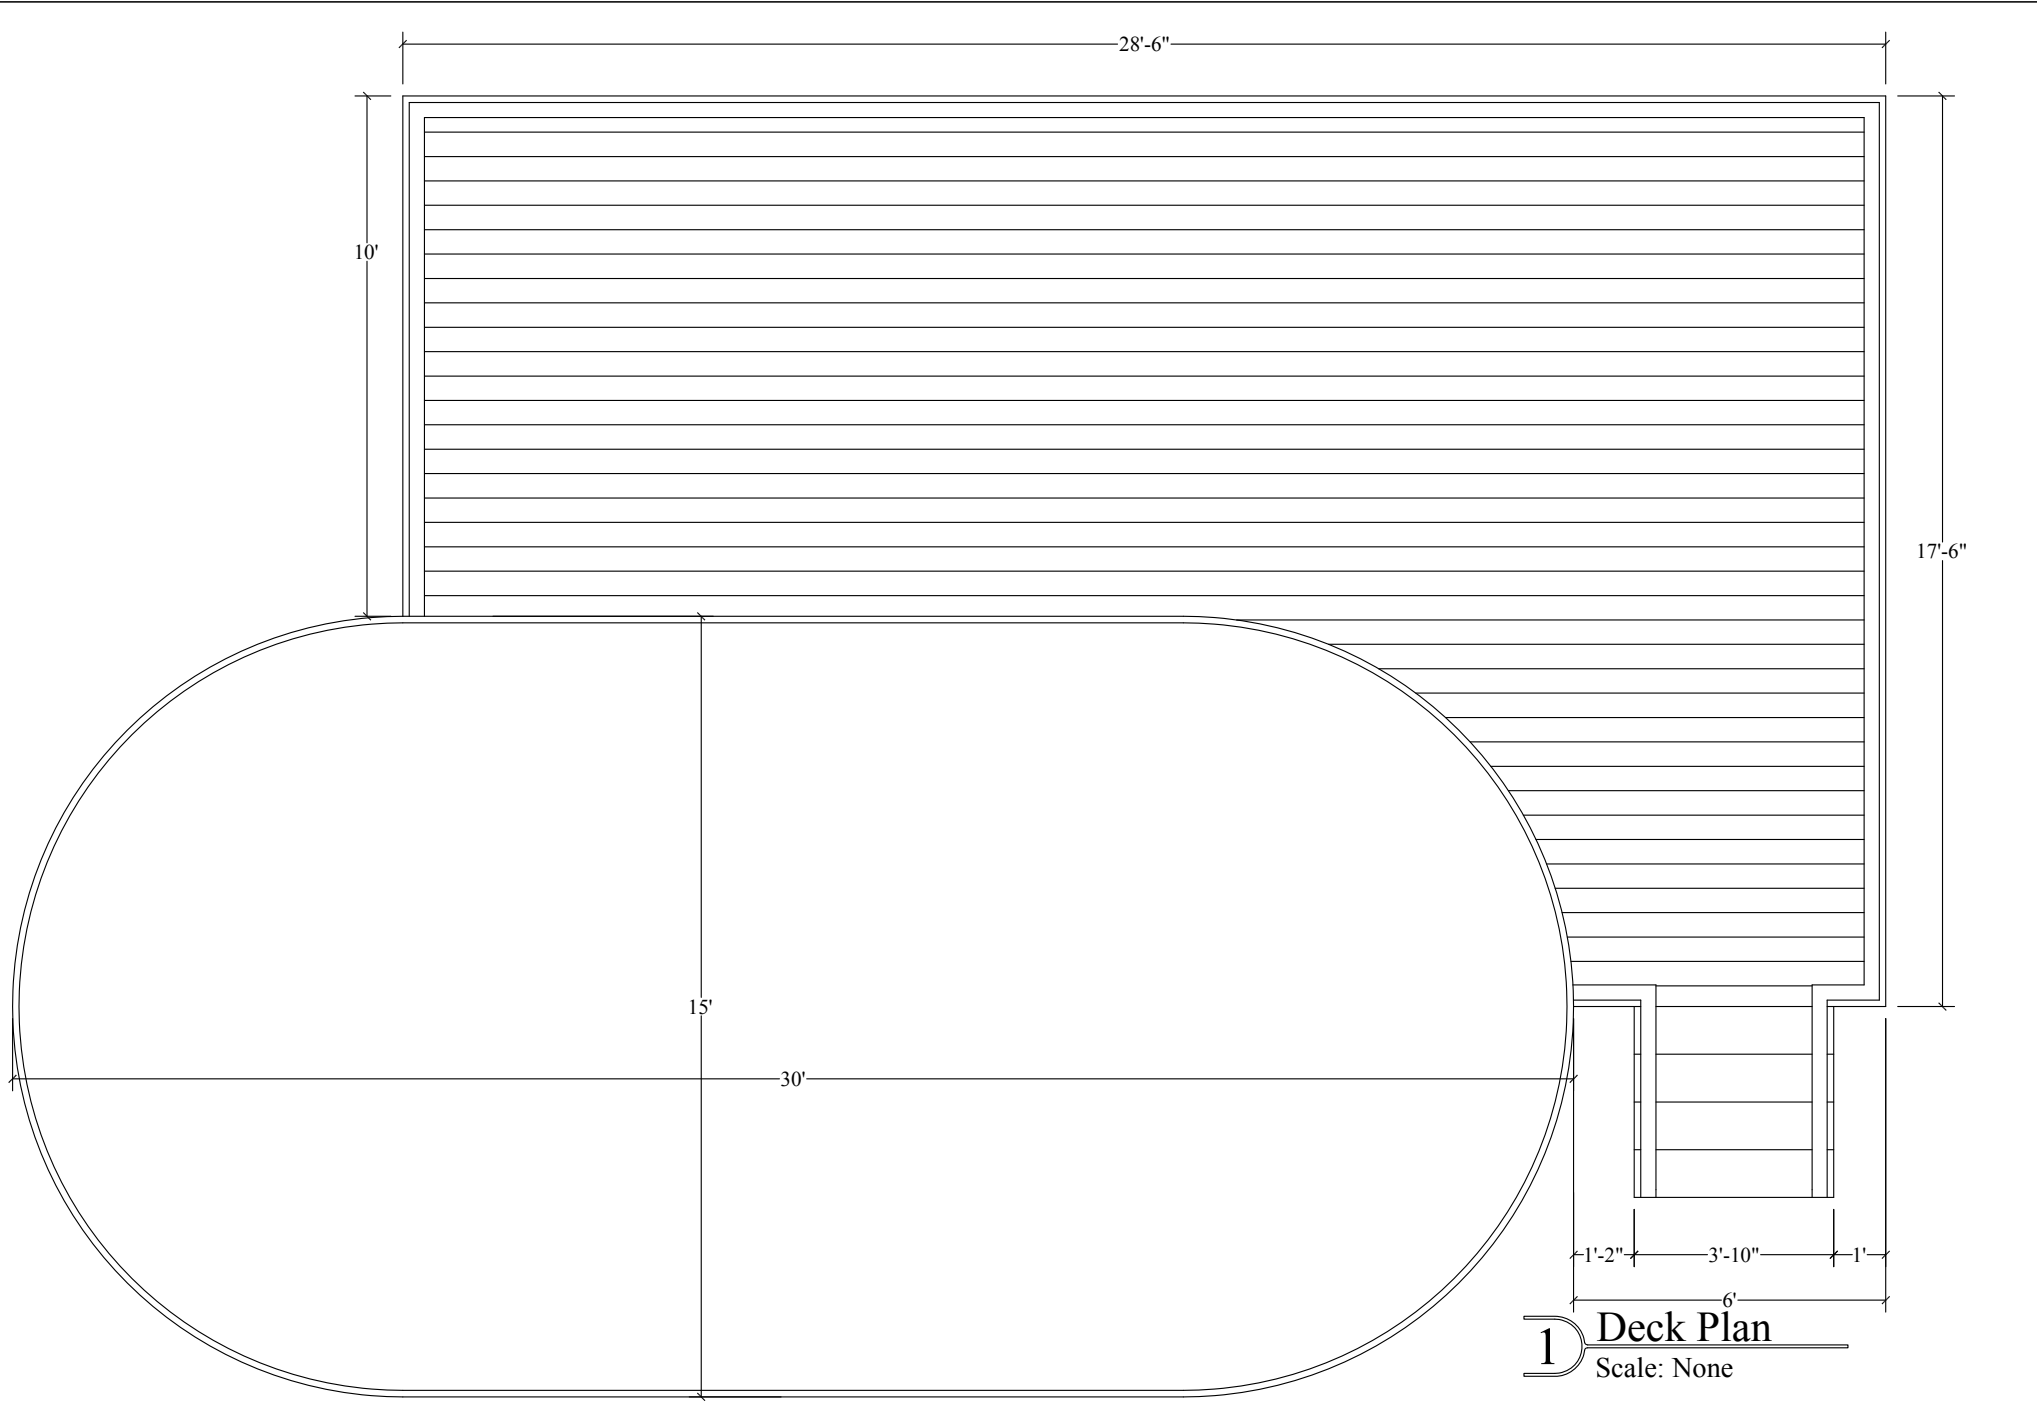


1 Deck Plan
Scale: None

C&D's Installers Tel: 800-818-2637	Drawn By: K	8-14-13	The plans contained herein have not been reviewed by an engineer or architect. To ensure the plans meet local building code the owner can consult with a local architect, engineer, or contractor. Before building a permit may be required. Always check with local building authorities before building. Always follow building code.
	Oval Pool 15x30 -10ft.dwg	Total Sheets: 1	
	www.cndinstallers.com	Copyright 2013	

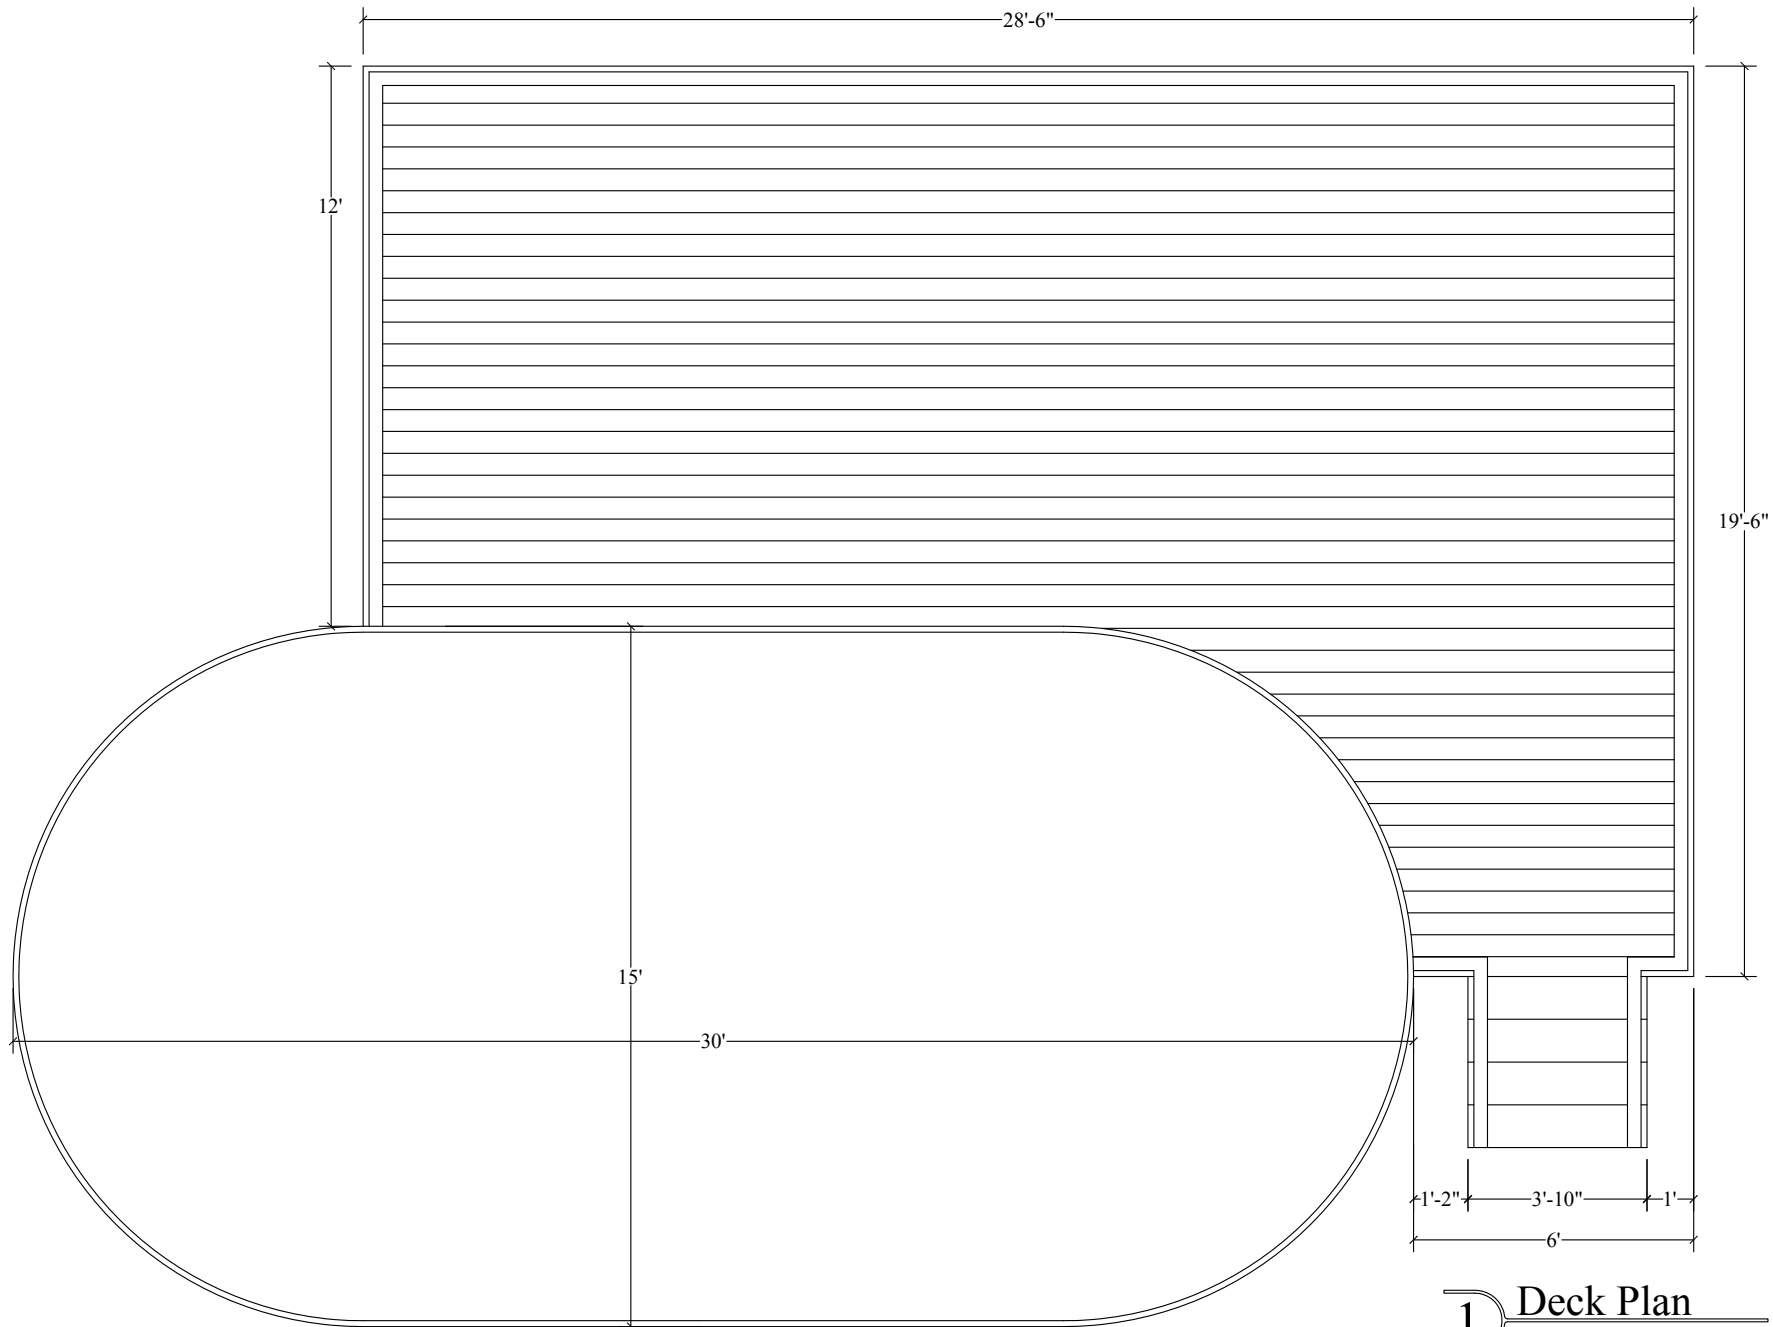


1 Deck Plan
Scale: None

C&D's Installers Tel: 800-818-2637	Drawn By: K	8-14-13	The plans contained herein have not been reviewed by an engineer or architect. To ensure the plans meet local building code the owner can consult with a local architect, engineer, or contractor. Before building a permit may be required. Always check with local building authorities before building. Always follow building code.
	Oval Pool 15x30 -12ft.dwg	Total Sheets: 1	
	www.cndinstallers.com	Copyright 2013	

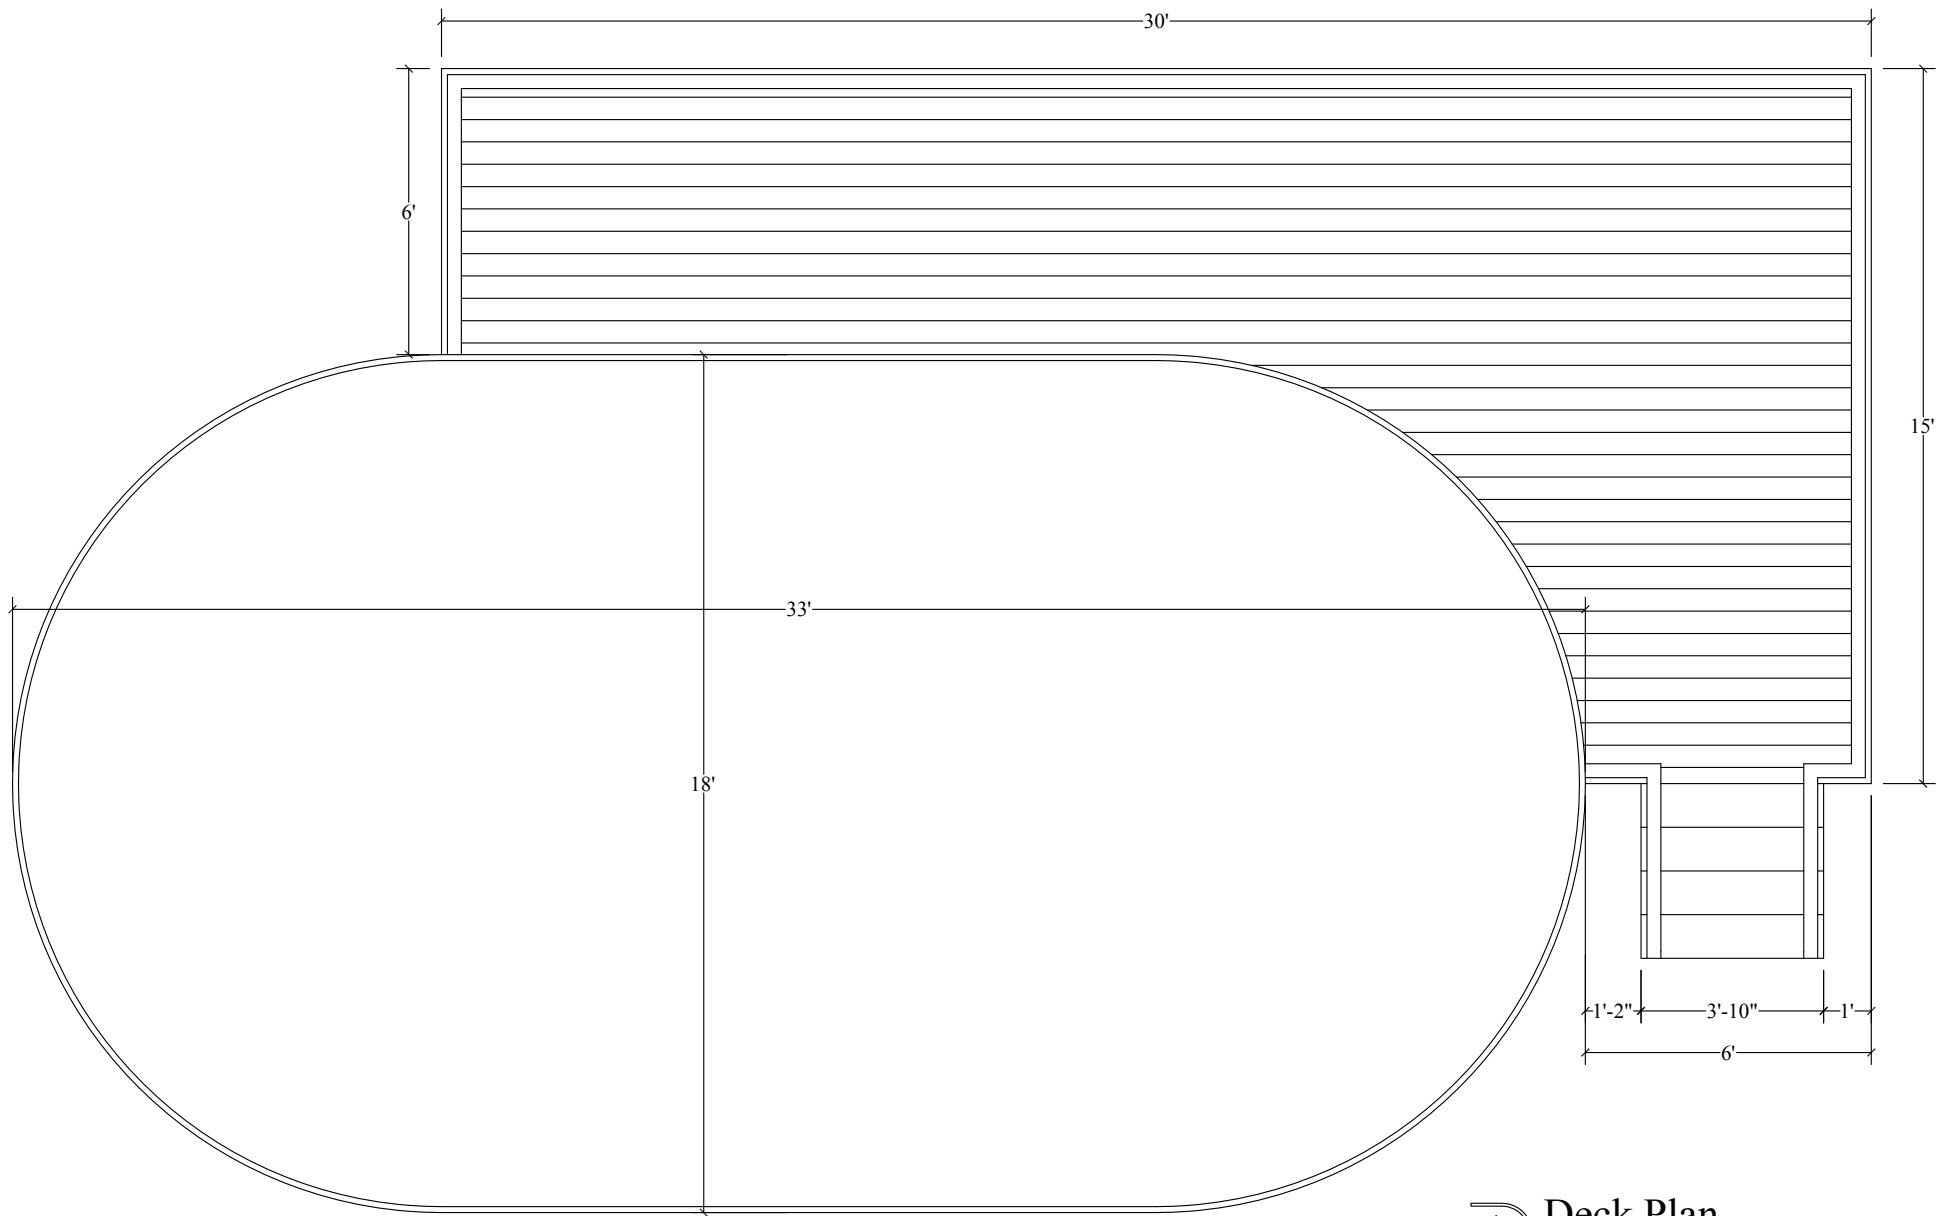

1 Deck Plan
Scale: None

C&D's Installers Tel: 800-818-2637	Drawn By: K	8-14-13	The plans contained herein have not been reviewed by an engineer or architect. To ensure the plans meet local building code the owner can consult with a local architect, engineer, or contractor. Before building a permit may be required. Always check with local building authorities before building. Always follow building code.
	Oval Pool 18x33 -6ft.dwg	Total Sheets: 1	
	www.cndinstallers.com	Copyright 2013	

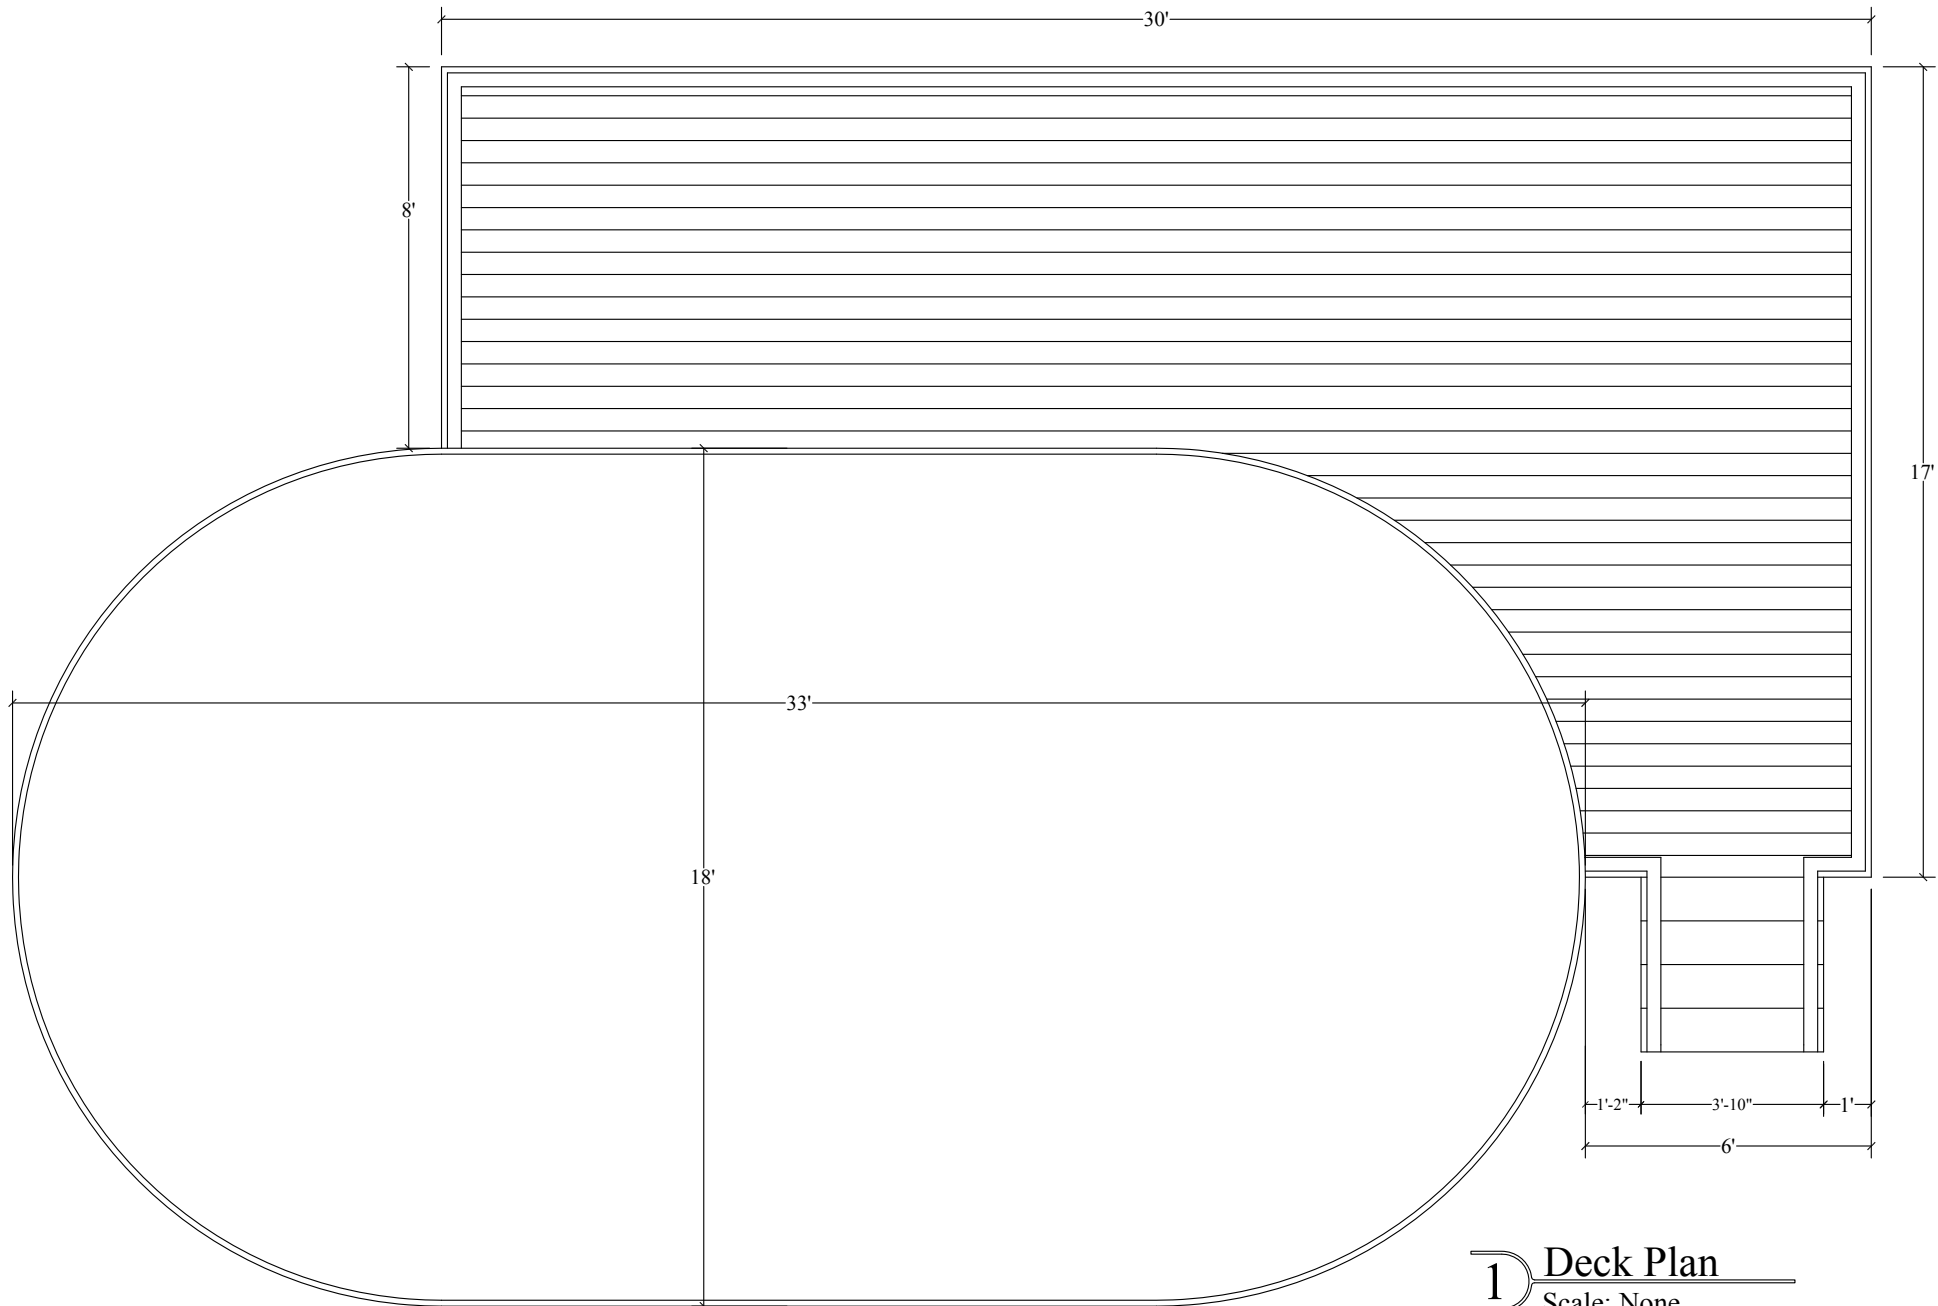


1 Deck Plan
Scale: None

C&D's Installers
Tel: 800-818-2637

Drawn By: K
Oval Pool 18x33 -8ft.dwg
www.cndinstallers.com

8-14-13
Total Sheets: 1
Copyright 2013

The plans contained herein have not been reviewed by an engineer or architect. To ensure the plans meet local building code the owner can consult with a local architect, engineer, or contractor. Before building a permit may be required. Always check with local building authorities before building. Always follow building code.

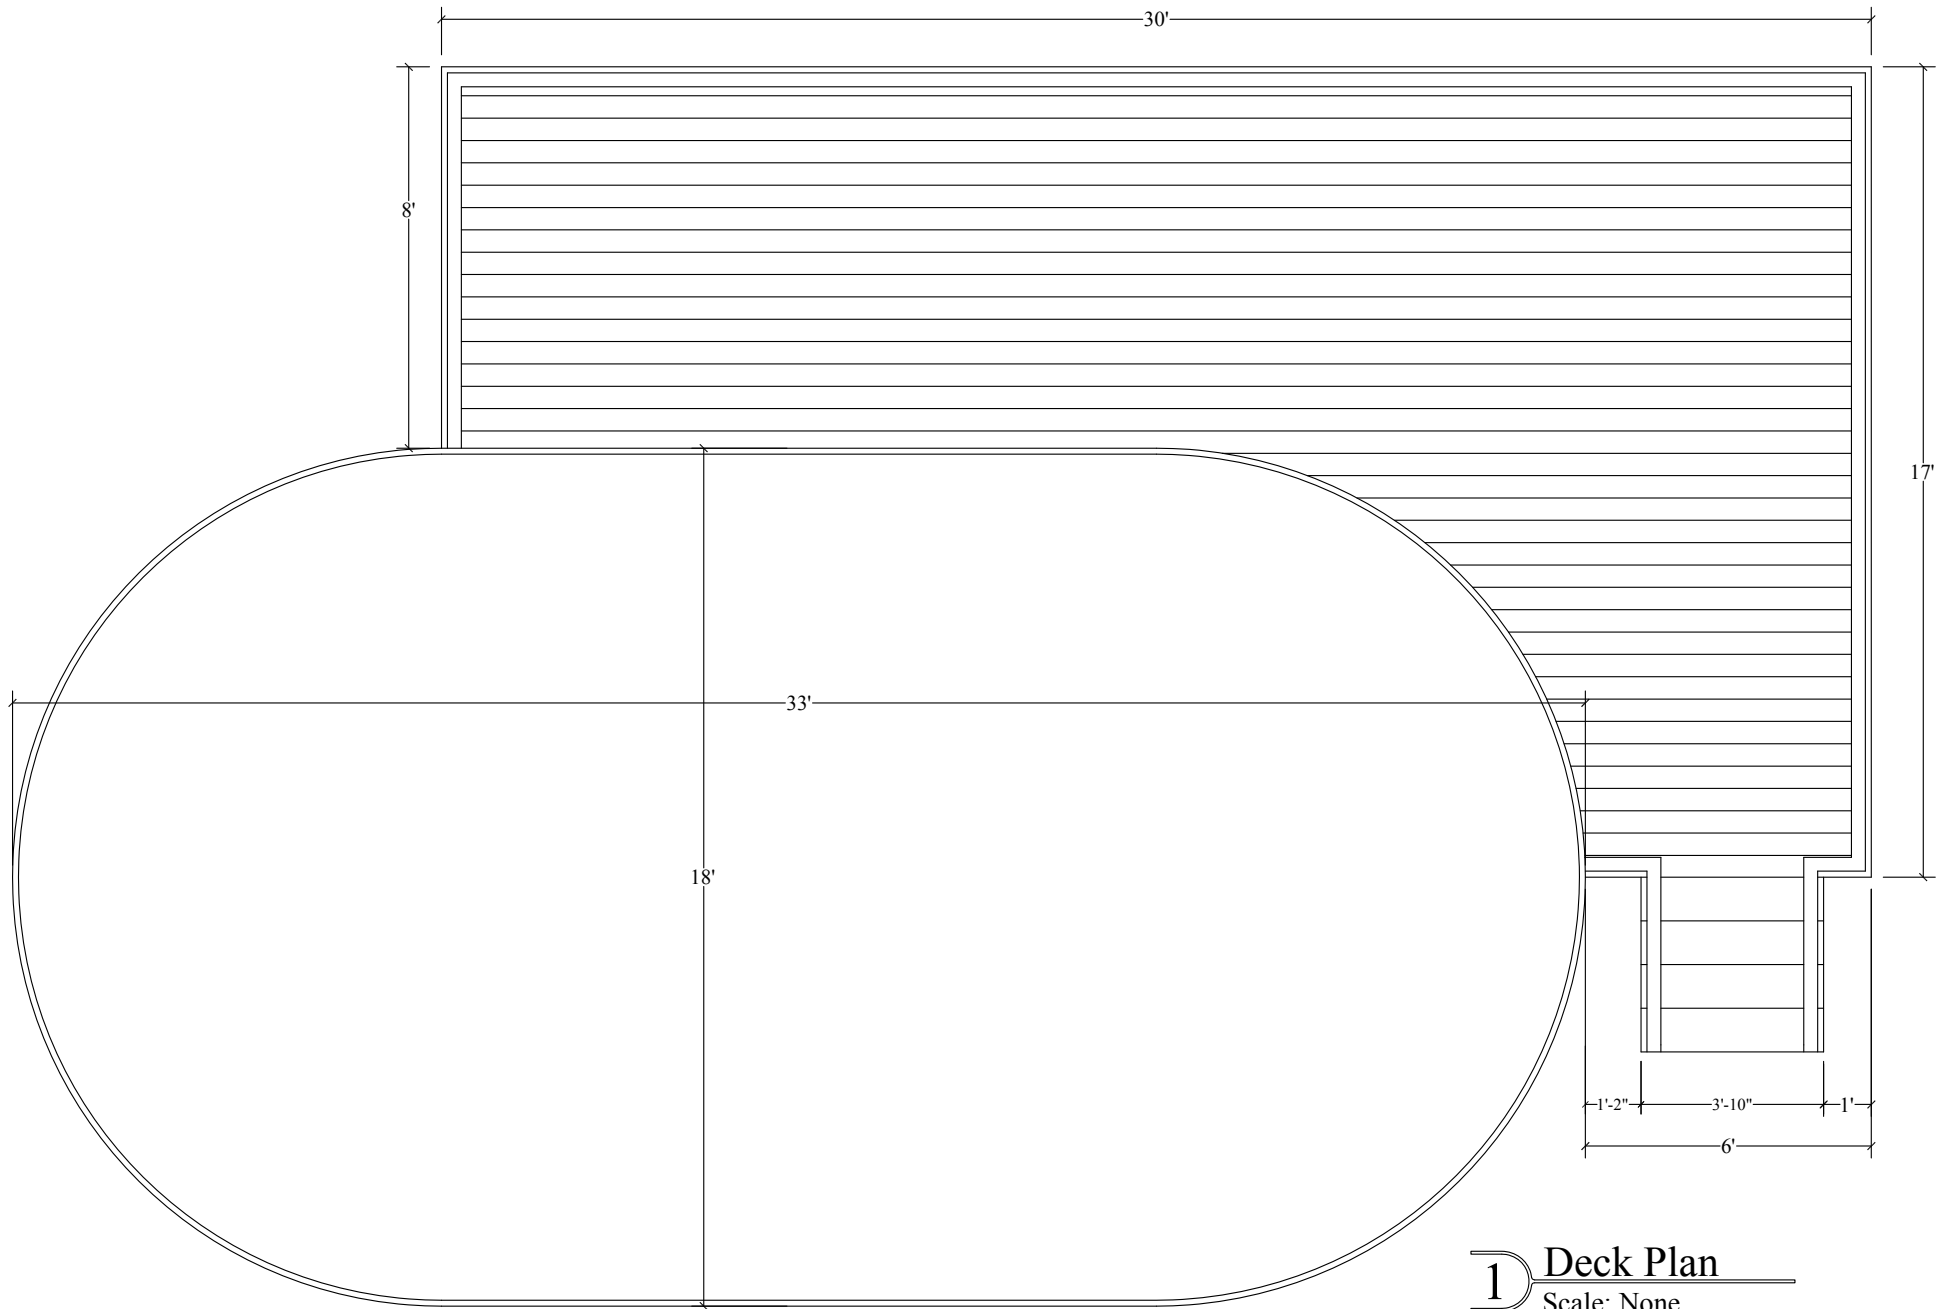


1 Deck Plan
Scale: None

C&D's Installers
Tel: 800-818-2637

Drawn By: K
Oval Pool 18x33 -10ft.dwg
www.cndinstallers.com

8-14-13
Total Sheets: 1
Copyright 2013

The plans contained herein have not been reviewed by an engineer or architect. To ensure the plans meet local building code the owner can consult with a local architect, engineer, or contractor. Before building a permit may be required. Always check with local building authorities before building. Always follow building code.

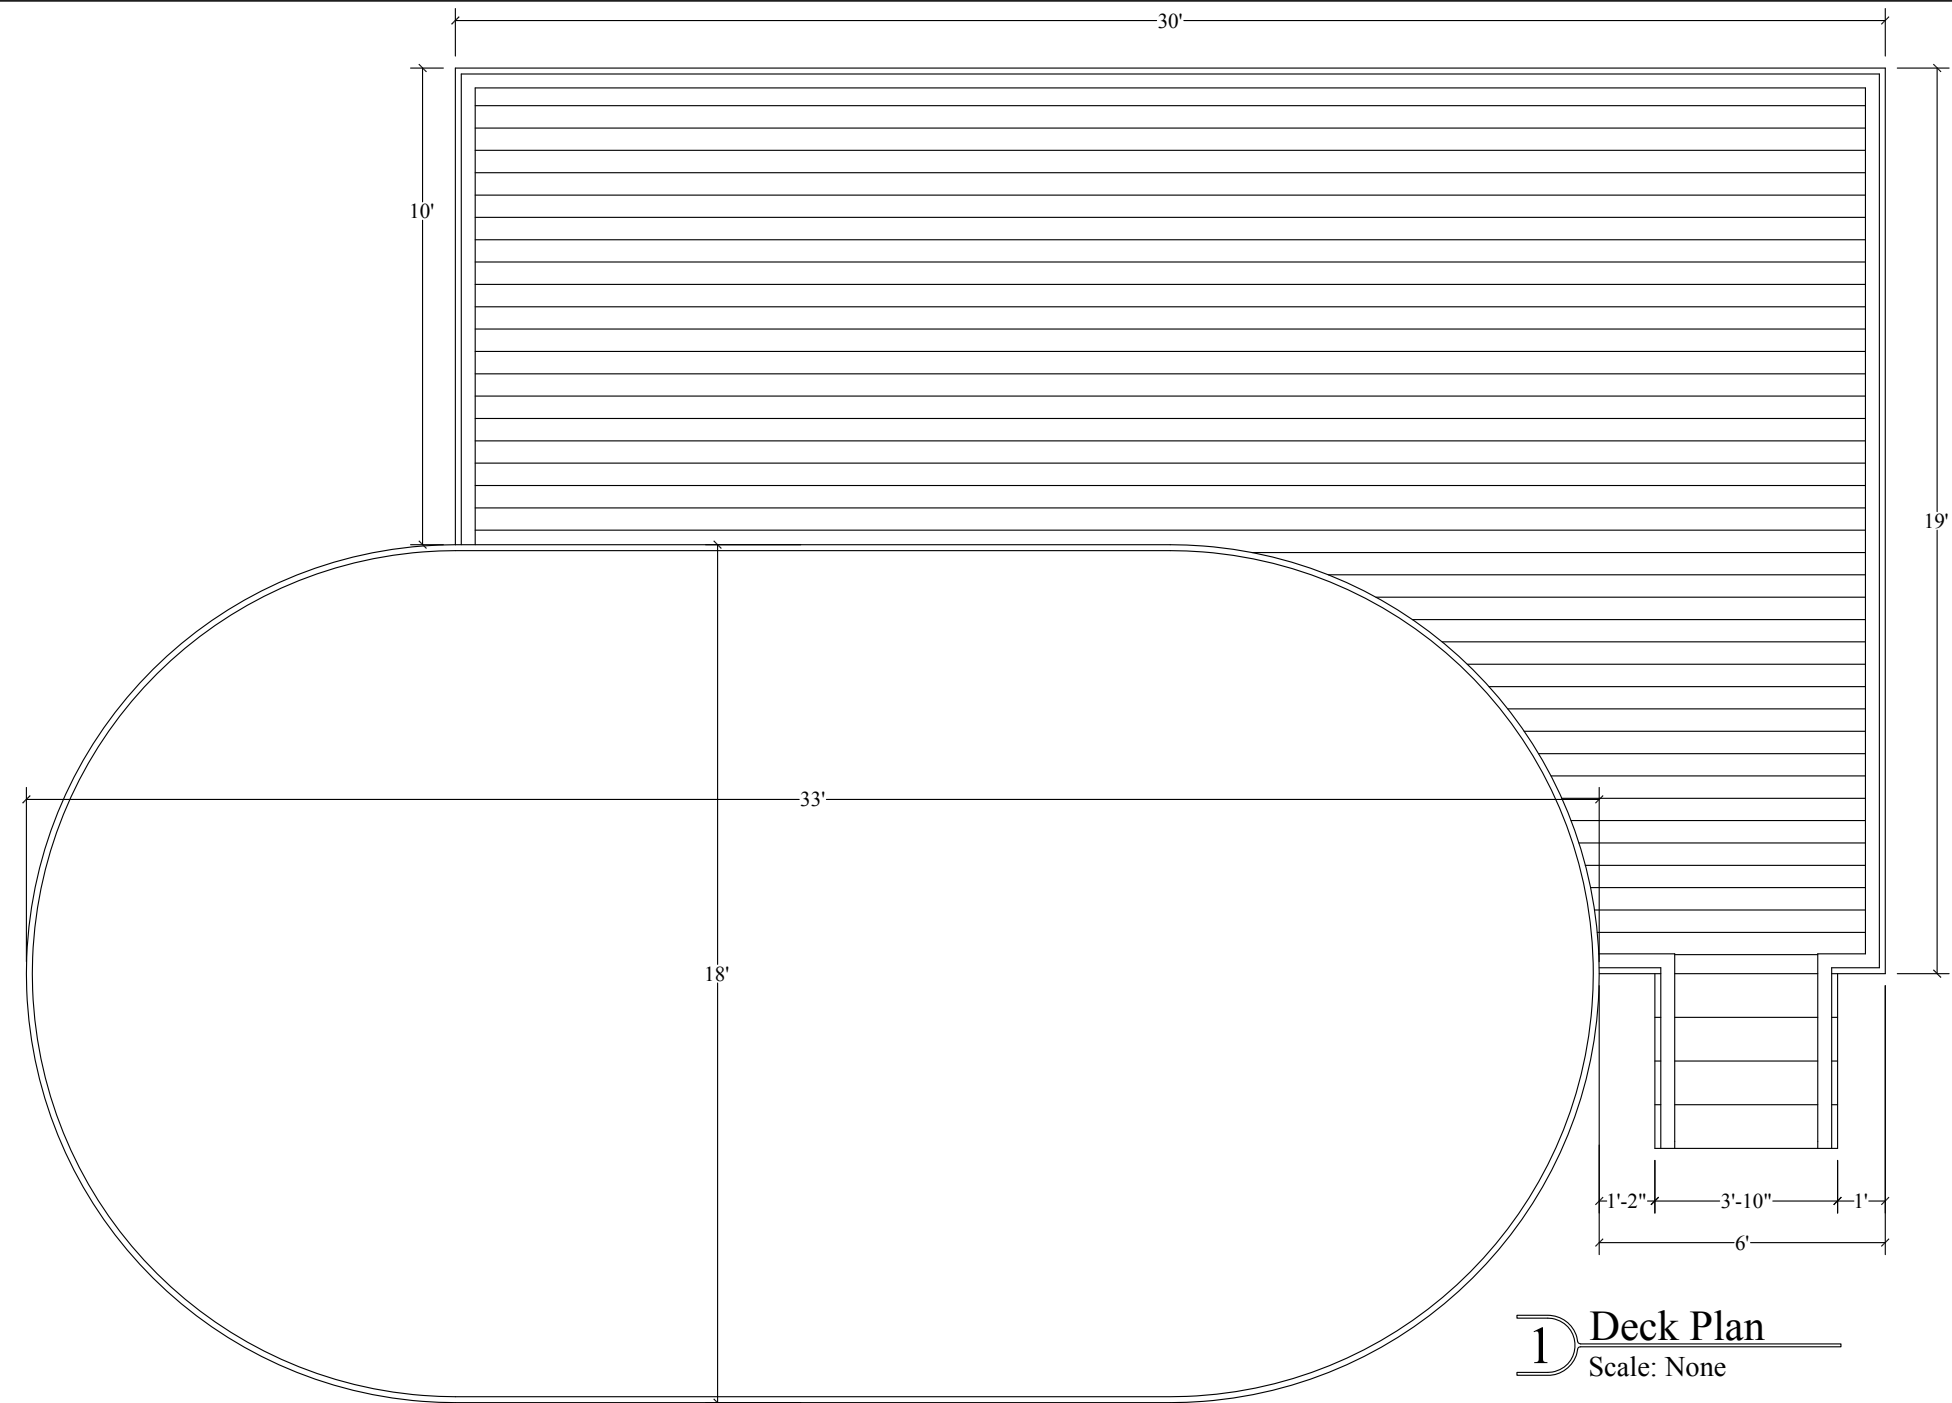

1 Deck Plan
 Scale: None

C&D's Installers
 Tel: 800-818-2637

Drawn By: K
 Oval Pool 18x33 -12ft.dwg
 www.cndinstallers.com

8-14-13
 Total Sheets: 1
 Copyright 2013

The plans contained herein have not been reviewed by an engineer or architect. To ensure the plans meet local building code the owner can consult with a local architect, engineer, or contractor. Before building a permit may be required. Always check with local building authorities before building. Always follow building code.